


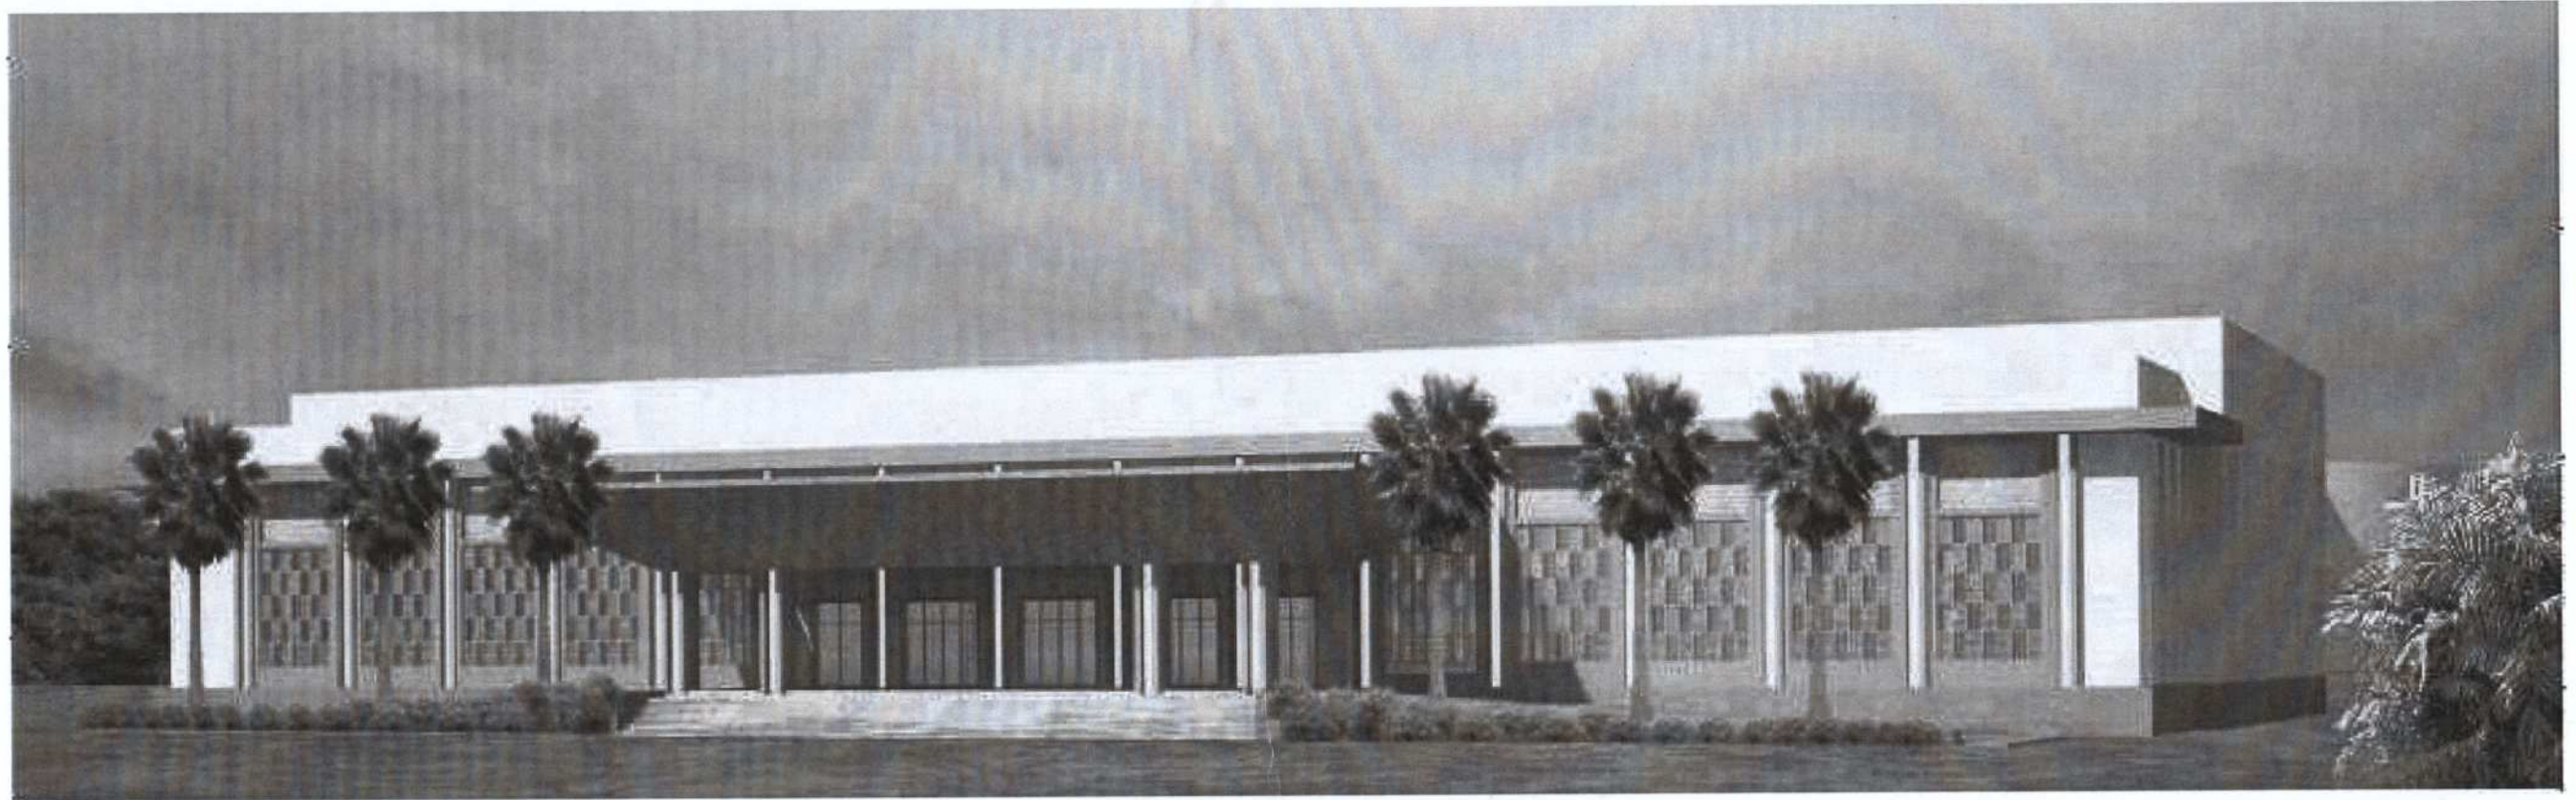

I
A-101
EXTERIOR PERSPECTIVE
SCALE: NTS

GENERAL NOTES:

1. ALL DIMENSIONS AND LEVELS INDICATED ON THESE DRAWINGS ARE IN (MM). UNLESS OTHERWISE NOTED.
2. UNLESS OTHERWISE INDICATED, ALL DIMENSIONS FOR MASONRY CONSTRUCTION ARE NOMINAL DIMENSIONS OF ROUGH CONSTRUCTION.
3. MASONRY THICKNESS DIMENSIONS ON PLANS ARE NOMINAL BLOCK SIZES.
4. UNLESS OTHERWISE INDICATED, ALL INTERIOR MASONRY PARTITIONS SHALL STOP ONE COURSE ABOVE SUSPENDED CEILING AND AT UNDERSIDE OF SLAB/BASE WHERE THERE IS NO SUSPENDED CEILING. WHERE FIRE RATED OCCUPANCY SHOWN ON DRAWINGS, MASONRY PARTITIONS SHALL EXTEND FROM FLOOR TO UNDERSIDE OF SLAB. LOW MASONRY PARTITIONS ARE INDICATED ON FLOOR PLANS BY HEIGHT (FOR EXAMPLE HT. = 1200MM)
5. ARCHITECTURAL DRAWINGS DO NOT SHOW SIZES OF STRUCTURAL ELEMENTS. FOR SIZES AND PLACING OF STRUCTURAL ELEMENTS, SEE STRUCTURAL DRAWINGS.
6. FOR EXACT LOCATION OF OPENINGS FOR DUCTS, PIPING AND FANS SEE STRUCTURAL AND MECHANICAL DRAWINGS. FOR LOCATION AND SIZES OF DUCT WORK PENETRATING INTERIOR PARTITIONS, SEE MECHANICAL DRAWINGS.
7. UNLESS OTHERWISE INDICATED ON FLOOR PLANS, ALL DOOR OPENINGS SHALL BE LOCATED IN THE MIDDLE OF WALL PANEL WHERE DOOR OCCURS OR AT NOT LESS THAN 200 MM. FROM EDGE OF INTERSECTING WALL OR COLUMN. LOCATIONS OF DOORS SHALL BE FURTHER ADJUSTED DN. REQUIRED TO CLEAR LARGE DOOR CLOSURES.
8. THE CONTRACTOR SHALL CHECK DIMENSIONS ON SITE, INVESTIGATE ALL OF THE EXISTING BUILDINGS AND SITE CONDITIONS BEFORE START OF ANY WORK.
9. THE CONTRACTOR IS REQUIRED TO SUBMIT PRODUCT SAMPLES OR CATALOGUES INCLUDING INSTALLATION / SHOP DRAWINGS FROM MANUFACTURERS FOR ALL ITEMS TO BE APPROVED BY ENGINEER-IN CHARGE.
10. THE CONTRACTOR SHALL BE RESPONSIBLE FOR COORDINATING THE WORK AMONG THE VARIOUS DISCIPLINES DN. NECESSARY TO AVOID CONFLICT.
11. ANY DISCREPANCY BETWEEN THE DRAWINGS AND SITE CONDITIONS SHALL BE REFERRED TO ENGINEER-IN CHARGE FOR PROPER ADJUSTMENT.
12. ALL WORKS SHALL BE PERFORM IN ACCORDANCE TO SPECIFICATIONS FOR BUILDING AND ENGINEERING WORKS UNLESS SPECIFIED OTHERWISE BY THE CONTRACT DOCUMENTS. INTERNATIONAL CODES AND STANDARDS SHALL BE APPLICABLE TO ALL CONSTRUCTION WORKS.
13. CONTRACTOR SHALL CAREFULLY STUDY THE LOCATION OF THE UNDERGROUND UTILITY AND ANY OTHER EXISTING FACILITIES AND PERFORM THE WORK SO DN. NOT TO DAMAGE THEM. IN THE EVENT THAT ANY OF SUCH FACILITIES ARE DAMAGED BY THE CONTRACTOR, THE SAME SHALL BE IMMEDIATELY REPAIRED AT HIS EXPENSE.
14. ALL MATERIALS EQUIPMENT AND MANPOWER REQUIREMENT WHICH ARE NECESSARY TO COMPLETE THE WORK OTHER THAN THOSE SPECIFIED DN. OWNER SUPPLIED SHALL BE FURNISHED BY THE CONTRACTOR.
15. THE CONTRACTOR SHALL MAKE GOOD ALL DISTURBED WORK, ANY DAMAGE DONE OR DISTORTED ON THE OWNER OR GOVERNMENT FACILITIES DURING WORKS SHALL BE REPAIRED & RESTORED TO ITS ORIGINAL CONDITION AT HIS EXPENSE.
16. THE CONTRACTOR SHALL KEEP THE JOB SITE CLEAN DURING WORKS AND SHALL DISPOSE ALL EXCESS MATERIALS AND DEBRIS DN. DIRECTED BY THE ENGINEER.
17. THE CONTRACTOR SHALL INSTALL TEMPORARY FENCE TO PROTECT AGAINST AREA UNDER EXCAVATION ON HIS EXPENSE AND RESPONSIBILITY.
18. ANY DISCREPANCIES ON OR BETWEEN THE DRAWING SPECIFICATIONS AND BILL OF QUANTITIES SHALL BE REFERRED TO ENGINEER IN-CHARGE. NO WORK SHALL PROCEED UNTIL SUCH DISCREPANCIES ARE SETTLED.
19. FOR FINISH GRADE ELEVATIONS OUTSIDE BUILDING, SEE GRADING PLAN. ELEVATIONS INDICATED ON ARCHITECTURAL DRAWINGS ARE FINISH FLOOR ELEVATIONS.
20. CONTRACTOR TO VERIFY FLOOR LEVELS AT SITE TO MATCH EXISTING BUILDINGS.
21. ACCESS PANELS SHALL BE PROVIDED AND INSTALLED WHEREVER REQUIRED AND NECESSARY FOR THE PROPER OPERATION AND MAINTENANCE OF MECHANICAL, ELECTRICAL AND PLUMBING INSTALLATIONS, WHETHER OR NOT INDICATED ON THE DRAWINGS. CONTRACTOR SHALL COORDINATE THE SIZE, LOCATION, AND TYPE OF ACCESS PANELS WITH OTHER CONTRACTORS WORK. NO ACCESS PANEL SHALL BE LOCATED AND INSTALLED WITHOUT THE EXPRESS APPROVAL OF THE ENGINEER-IN CHARGE.
22. THE SPECIFICATIONS AND ENGINEERING DRAWINGS ARE SUPPLEMENTAL TO THE ARCHITECTURAL DRAWINGS. IT SHALL BE THE CONTRACTOR'S RESPONSIBILITY TO COORDINATE THE ARCHITECTURAL DRAWINGS BEFORE THE INSTALLATION OF ANY OF THE ENGINEERING WORKS. ANY DISCREPANCY OR CONFLICT SHALL BE BROUGHT TO THE ATTENTION OF THE ENGINEER-IN-CHARGE FOR CLARIFICATION. IMPROPERLY INSTALLED WORK SHALL BE RECTIFIED BY THE CONTRACTOR AT HIS EXPENSE AND AT NO EXPENSE TO THE PROJECT.




PROJECT TITLE:	PREPARED BY:	CHECKED AND REVIEWED BY:	RECOMMENDING APPROVAL:	APPROVED BY:	SHEET CONTENTS:	SHEET NO.:
IMPROVEMENT OF FONTANA CONVENTION CENTER	RYAN P. PINEDA DMO III	JOVITO M. SUNGA PMD HEAD	JOSHUA M. BINGCANG VP BDOG	VIVENCIO B. DIZON PRESIDENT AND CEO	EXTERIOR PERSPECTIVE GENERAL NOTES	A-1
CLARK FREEPORT ZONE						



1
A-102
PRESIDENTIAL TOILET
INTERIOR PERSPECTIVE
SCALE: NTS



2
A-102
PRESIDENTIAL TOILET LOUNGE
INTERIOR PERSPECTIVE
SCALE: NTS

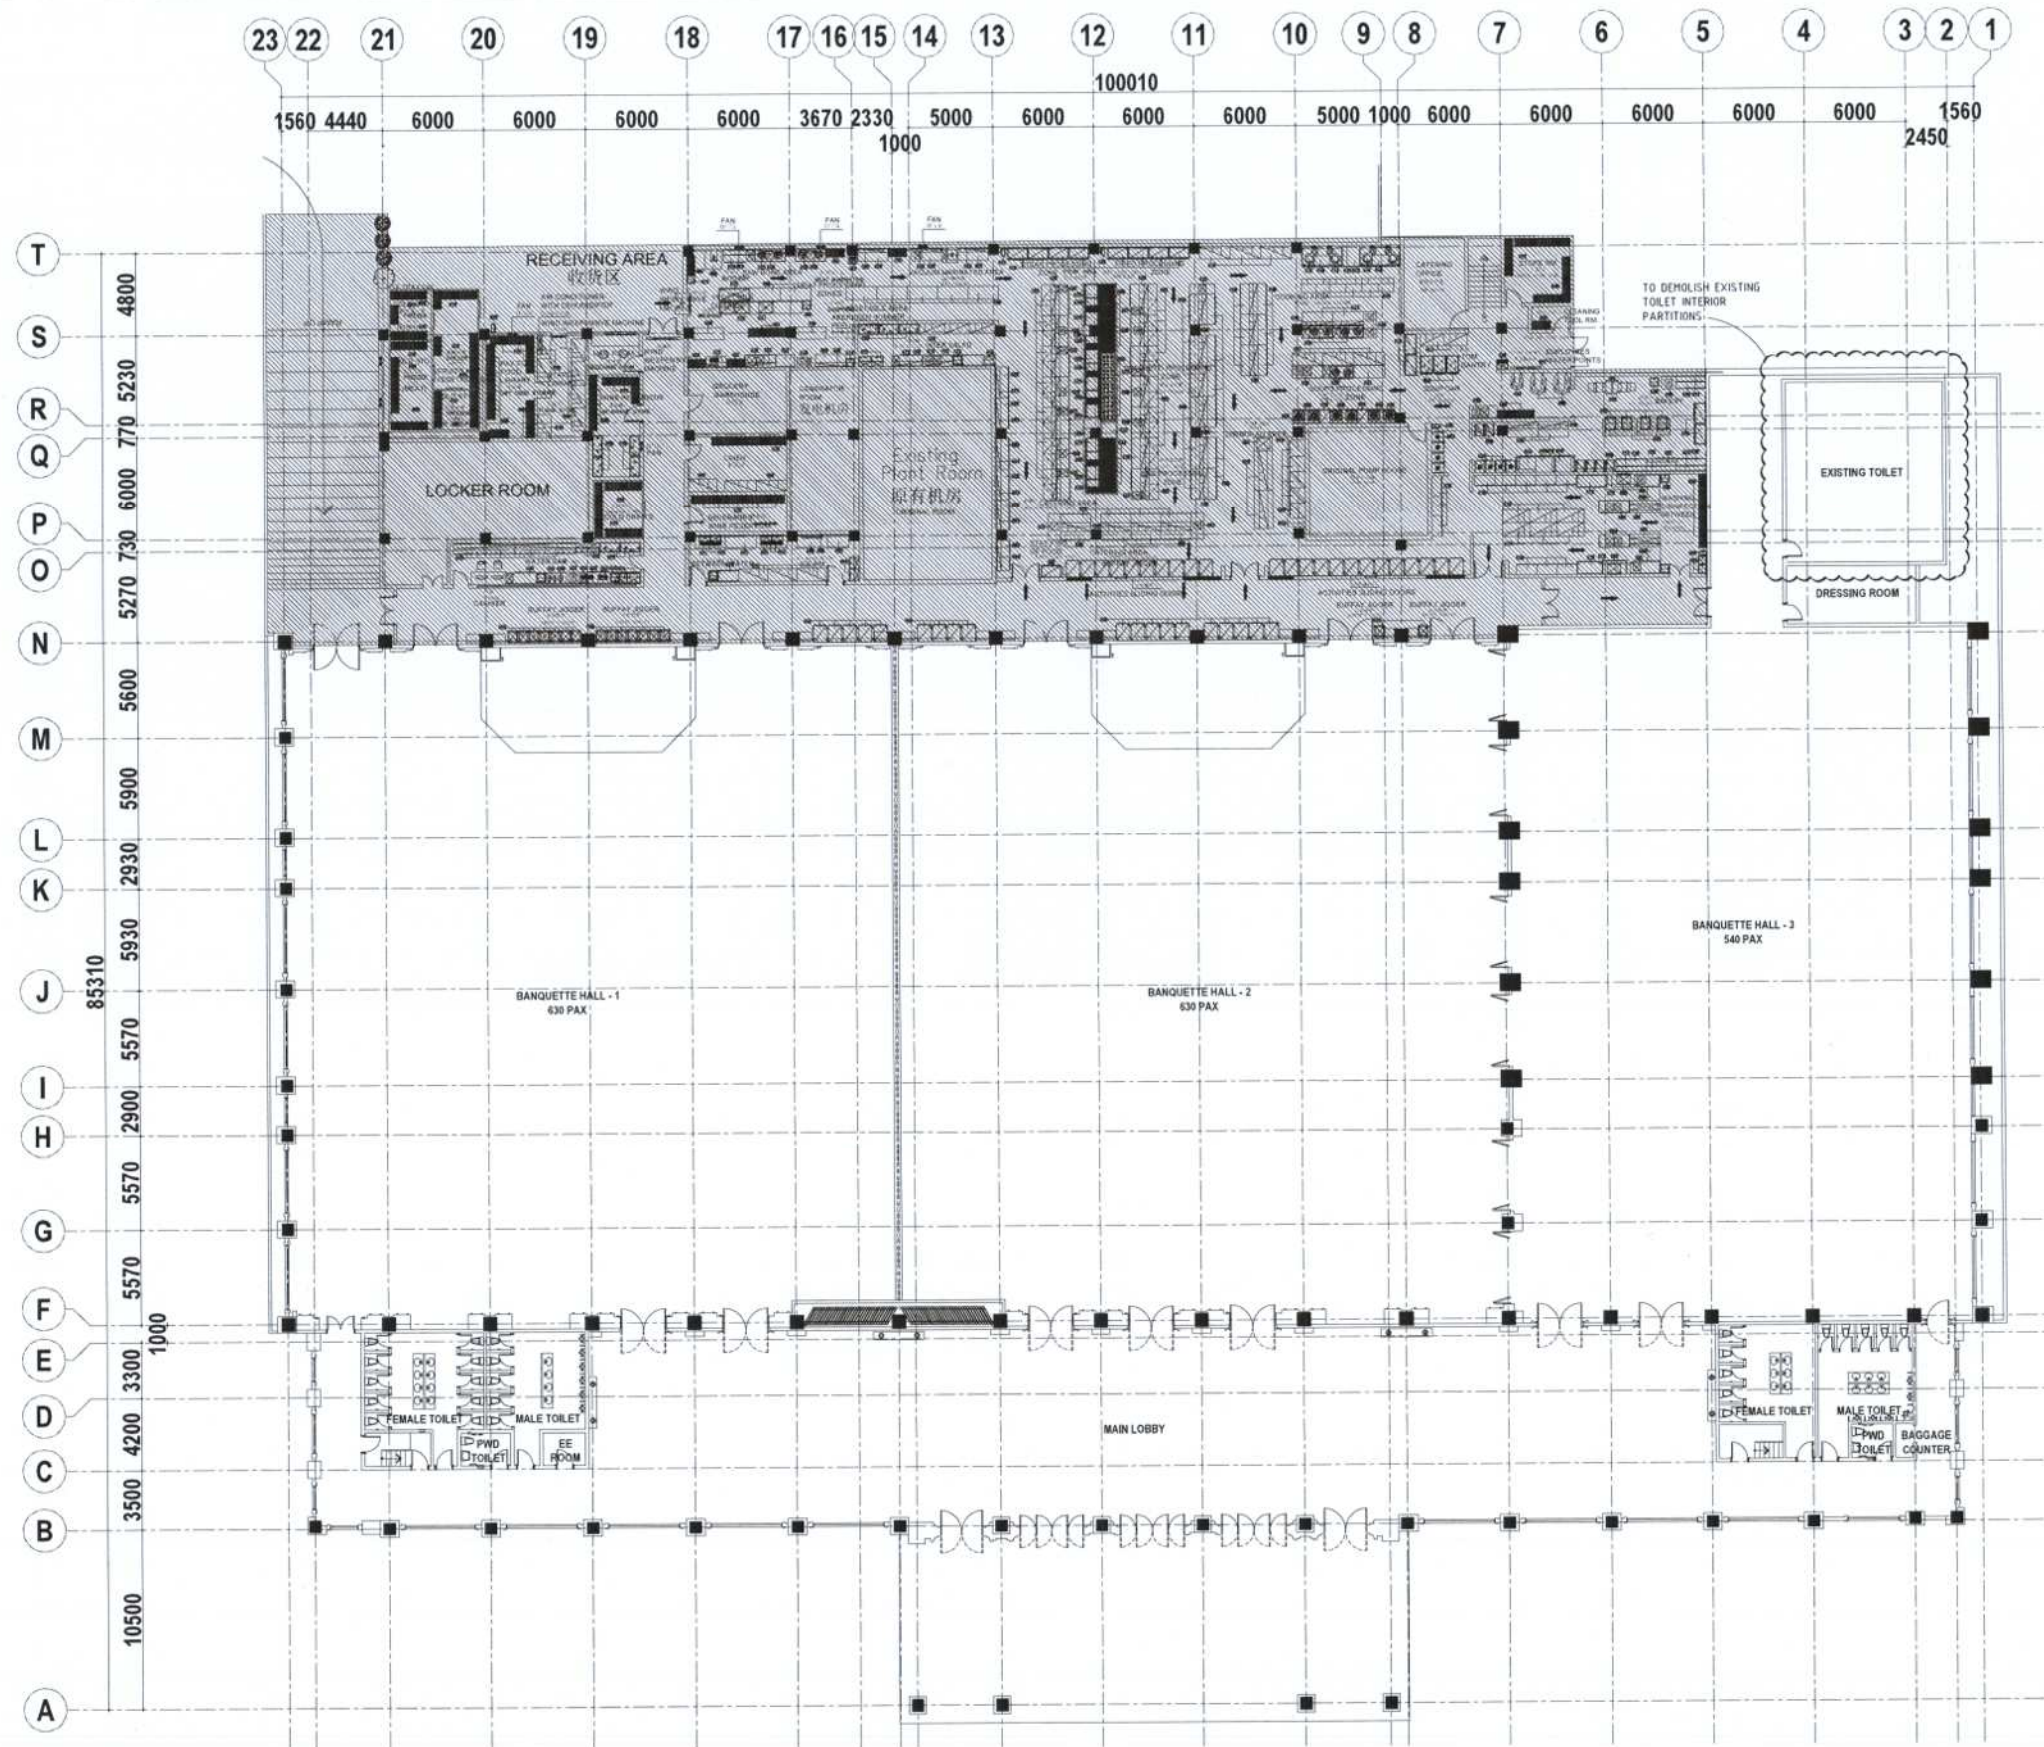

I AS-BUILT PLAN
A-201 SCALE: 1:200 MTS.

PROJECT TITLE:

IMPROVEMENT OF
FONTANA CONVENTION
CENTER

CLARK FREEPORT ZONE

PREPARED BY:

RYAN P. PINEDA
DMO III

CHECKED AND REVIEWED BY:

JOVITO M. SUNGA
PMD HEAD

RECOMMENDING APPROVAL:

JOSHUA M. BINGCANG
VP BDOG

APPROVED BY:


VIVENCIO B. DIZON
PRESIDENT AND CEO

SHEET CONTENTS:

AS-BUILT PLAN


SHEET NO.:

A-3

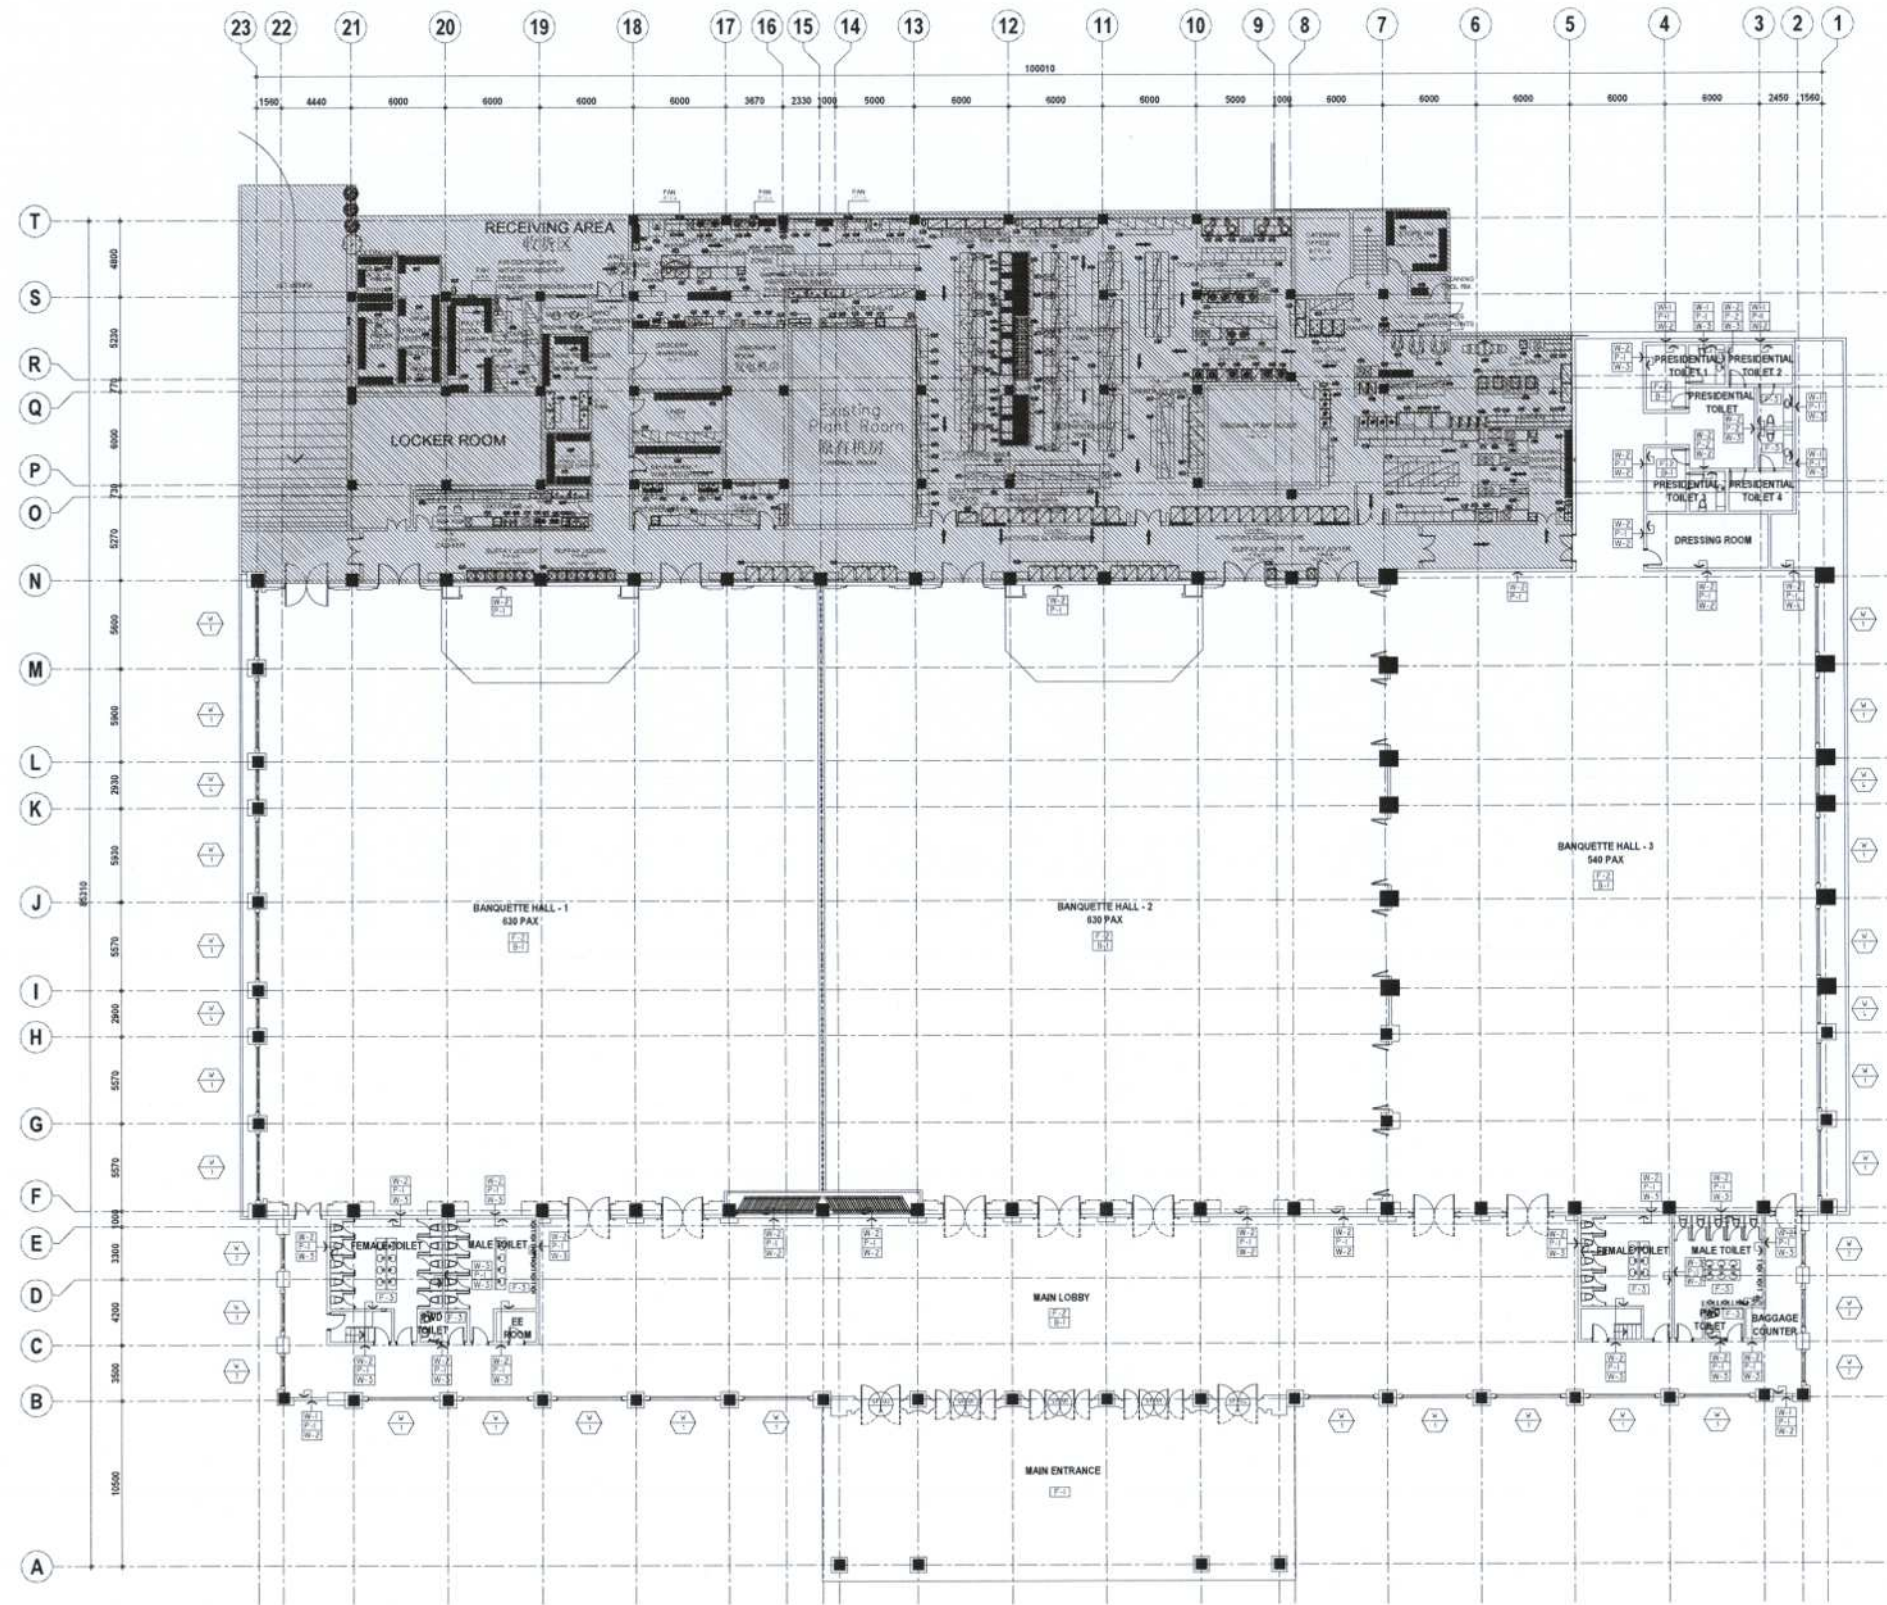


I FLOOR PLAN
A-202 SCALE: 1:200 MTS.


LEGEND:	
PARTITION LEGEND:	
P-1	EXISTING CHB WALL (VERIFY ACTUAL)
P-2	150MM CHB WALL, PLASTERED BOTH SIDES, 700 PSI
WALL FINISH	
W-1	ELASTOMERIC PAINT FINISH
W-2	LOW-SHEEN ACRYLIC LATEX PAINT
W-3	300MM X 600MM HOMOGENOUS POLISHED GRANITE TILES
FLOOR FINISH	
F-1	EXISTING FLOORING
F-2	CARPET SHEET FLOORING
F-3	600MM X 600MM ANTI-SKID HOMOGENOUS GRANITE FLOOR TILES
BASEBOARD FINISH	
B-1	100MM HIGH SOLID WOOD BASEBOARD
CEILING FINISHES	
C-1	PAINTED 12MM THICK STANDARD GYPSUM BOARD ON METAL FURRING CEILING JOIST, FLAT LATEX PAINT
C-2	PAINTED 12MM THICK MOISTURE RESISTANT GYPSUM BOARD ON METAL FURRING CEILING JOIST, FLAT LATEX PAINT
C-3	STRAIGHT TO FINISH UNDERSLAB IN ELASTOMERIC PAINT FINISH
C-4	FIBERBOARD IN ELASTOMERIC PAINT FINISH WITH SYNTHETIC WOVEN THATCH FINISH
CEILING HEIGHT	
7000	7000MM FROM FINISH FLOOR LINE (VERIFY ACTUAL)
9000	9000MM FROM FINISH FLOOR LINE (VERIFY ACTUAL)
LIGHTING FIXTURES	
⊙	1X18W LED IN 150MM Ø RECESSED MOUNTED PINLIGHT FIXTURE WITH GLASS COVER, WARM WHITE
⎓	TRACK LIGHT, SW WARM WHITE
⊛	CHANDELIER
—	1200MM 18W T-5 LED COVE LIGHTING FIXTURE, WARM WHITE
⊕	2-9W LED UPLIGHT AND DOWNLIGHT WALL BRACKET
POWER AND EQUIPMENT	
⊕	CONVENIENCE OUTLET: DUPLEX
⊕ _{CT}	CONVENIENCE OUTLET: COUNTER TOP
⊕ _{WP}	CONVENIENCE OUTLET: WATERPROOF
⊕ _{2G}	DATA OUTLET: TWO GANG
⊕ _{FM}	CONVENIENCE OUTLET: DUPLEX, FLOOR MOUNTED

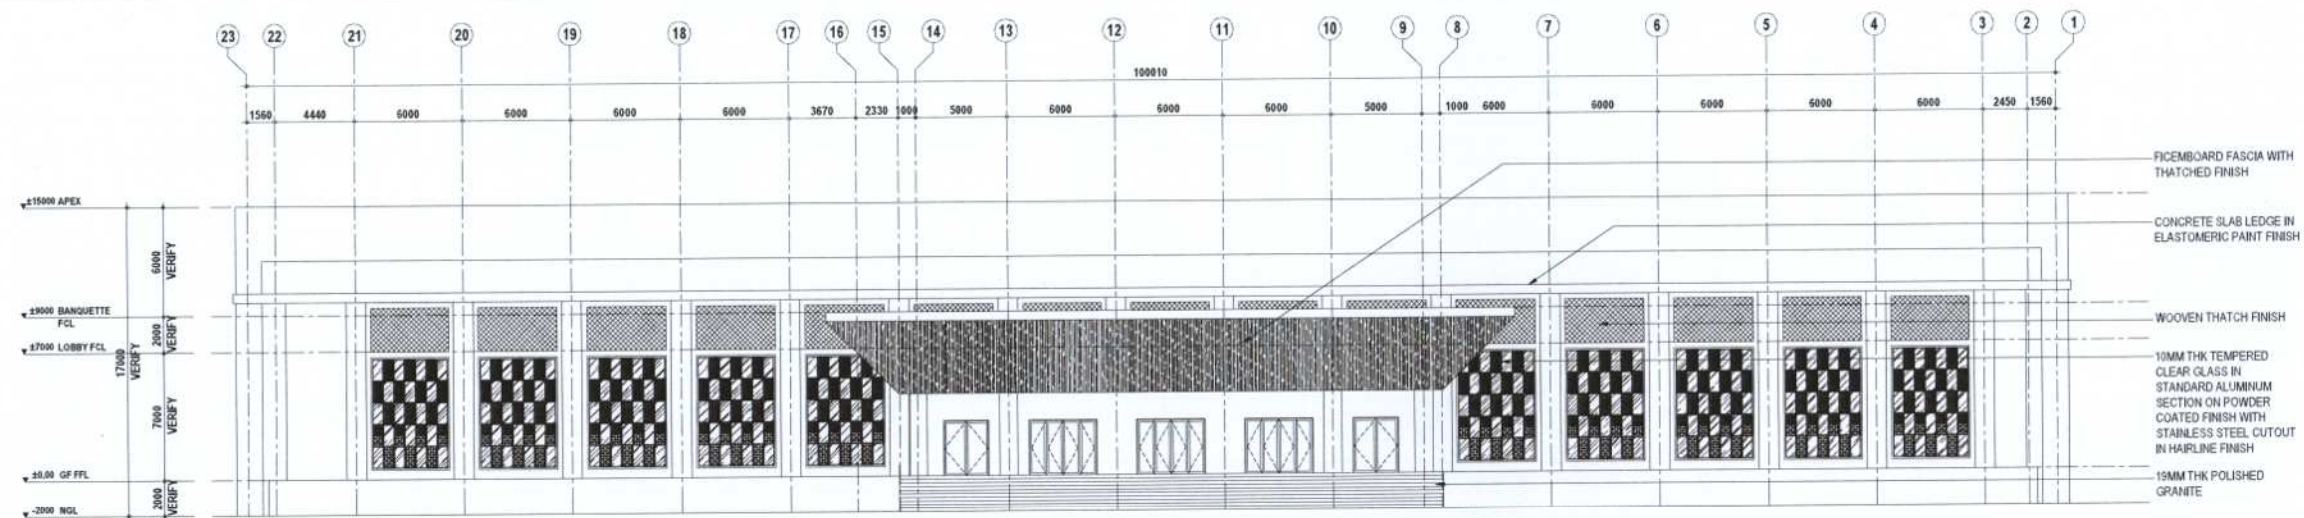






1 FRONT ELEVATION
A-301 SCALE: 1:200 MTS.

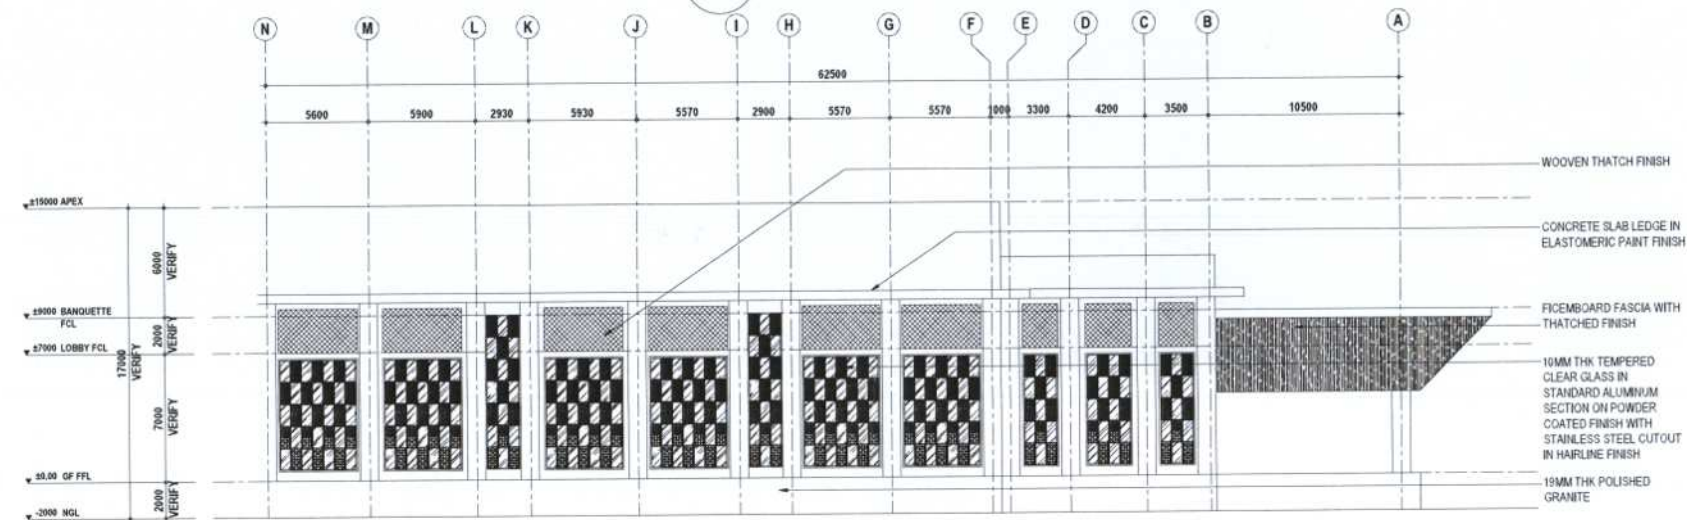


2 LEFT SIDE ELEVATION
A-301 SCALE: 1:200 MTS.

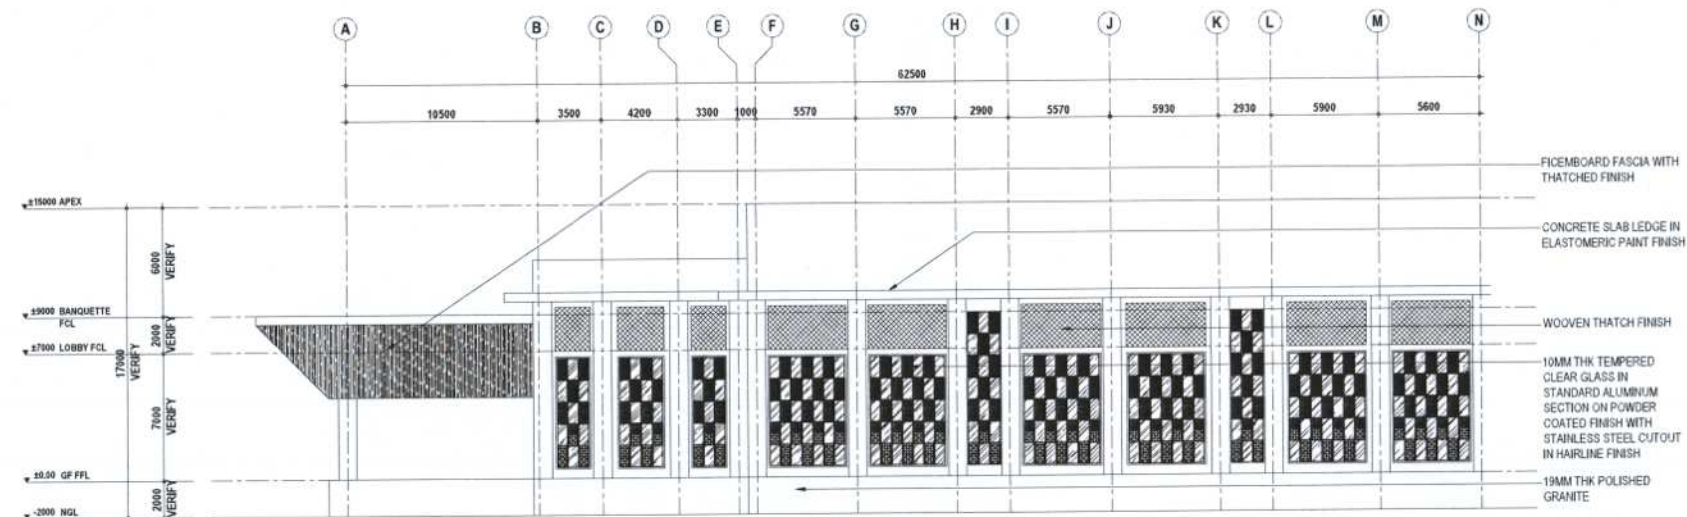

3 RIGHT SIDE ELEVATION
A-301 SCALE: 1:200 MTS.

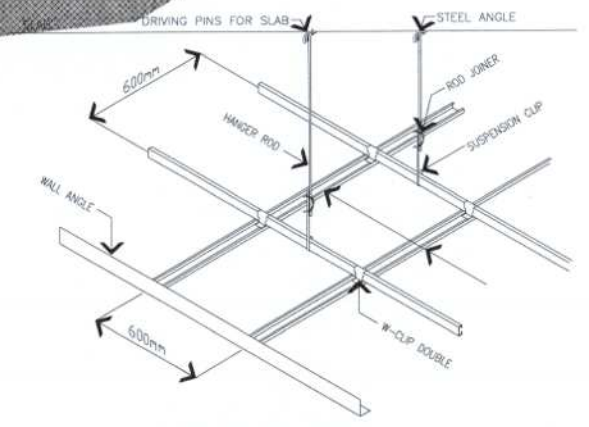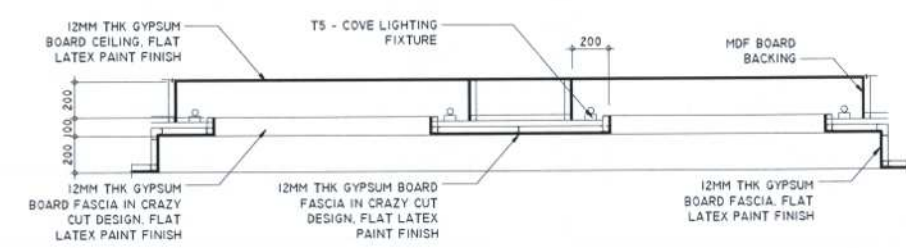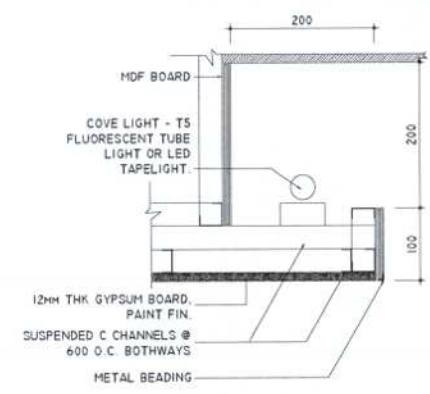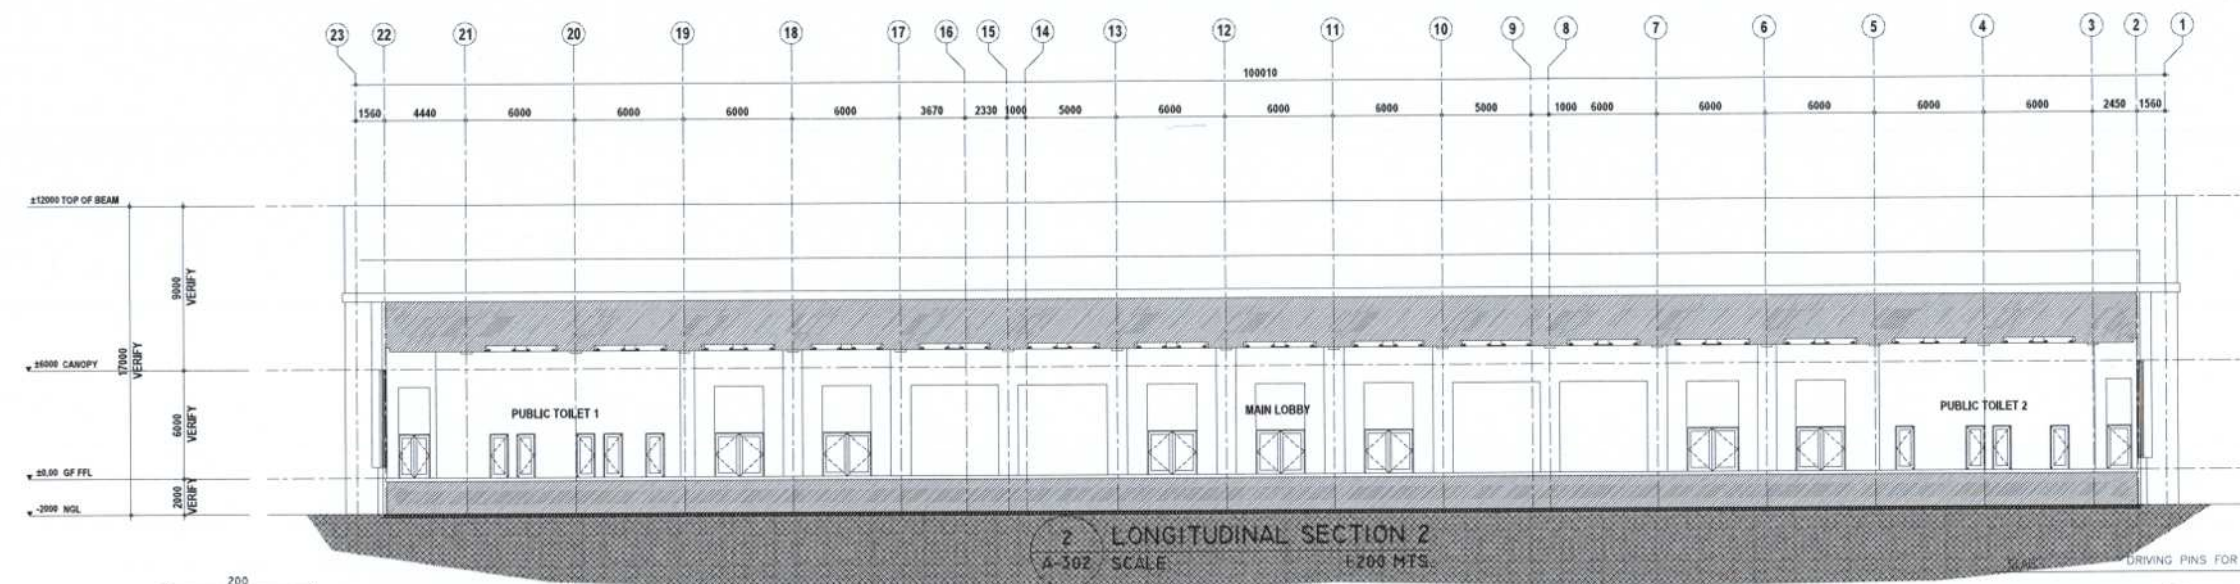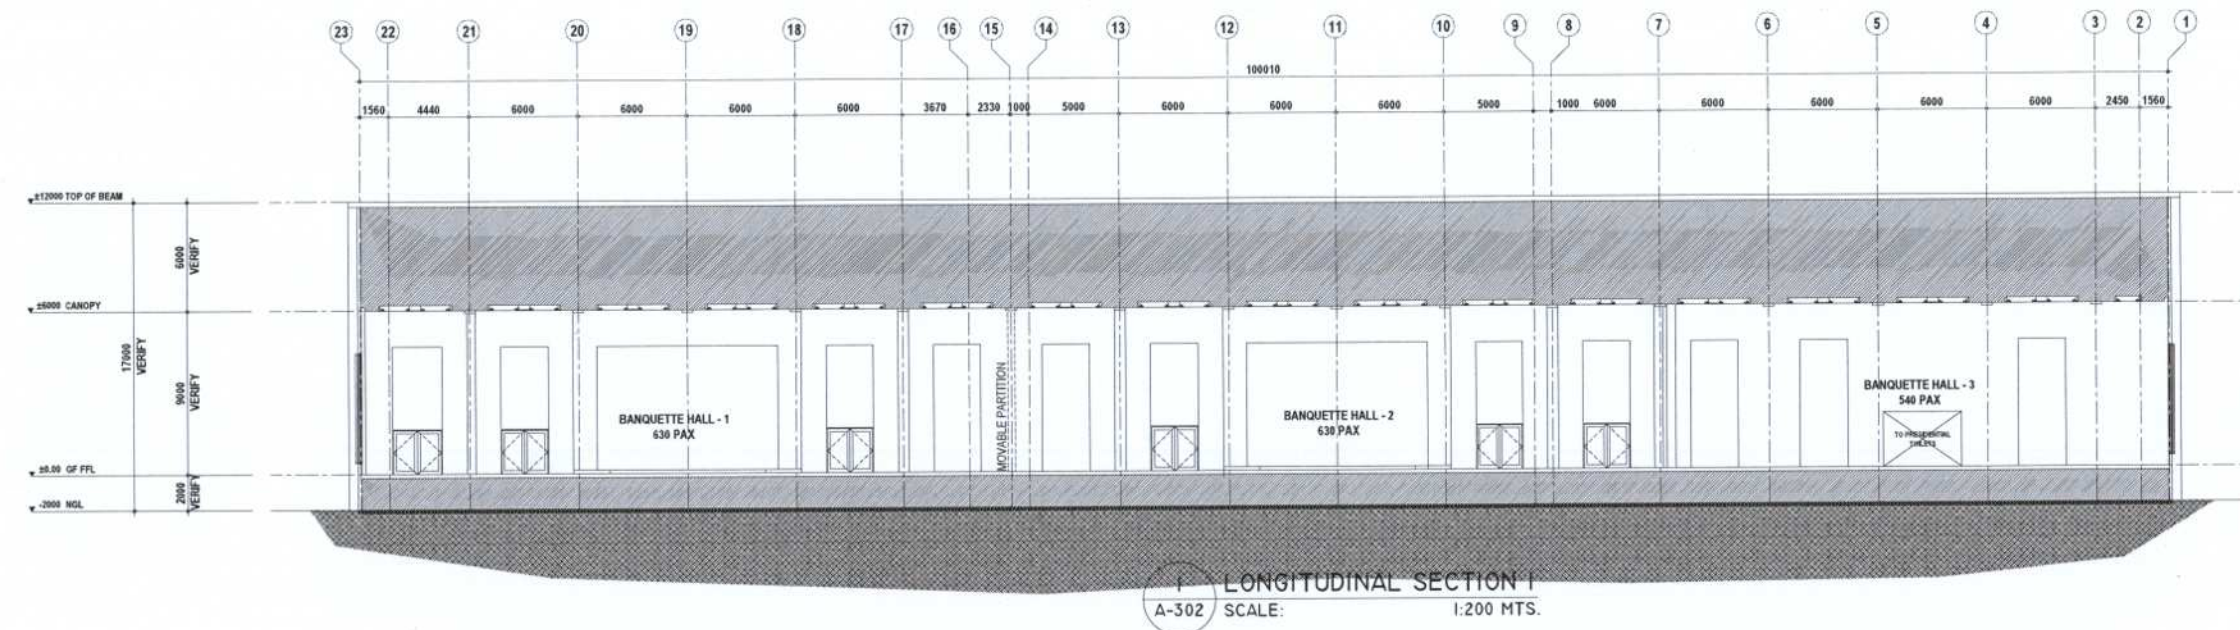


PROJECT TITLE: IMPROVEMENT OF FONTANA CONVENTION CENTER CLARK FREEPORT ZONE	PREPARED BY: RYAN P. PINEDA DMO III	CHECKED AND REVIEWED BY: JOVITO M. SUNGA PMD HEAD	RECOMMENDING APPROVAL: JOSHUA M. BINGCANG VP BDOG	APPROVED BY: VIVENCIO B. DIZON PRESIDENT AND CEO	SHEET CONTENTS: LONGITUDINAL SECTIONS 1&2 BLOW UP AND CEILING SUPPORT DETAIL	SHEET NO.: A-6
---	---	---	---	--	--	--------------------------

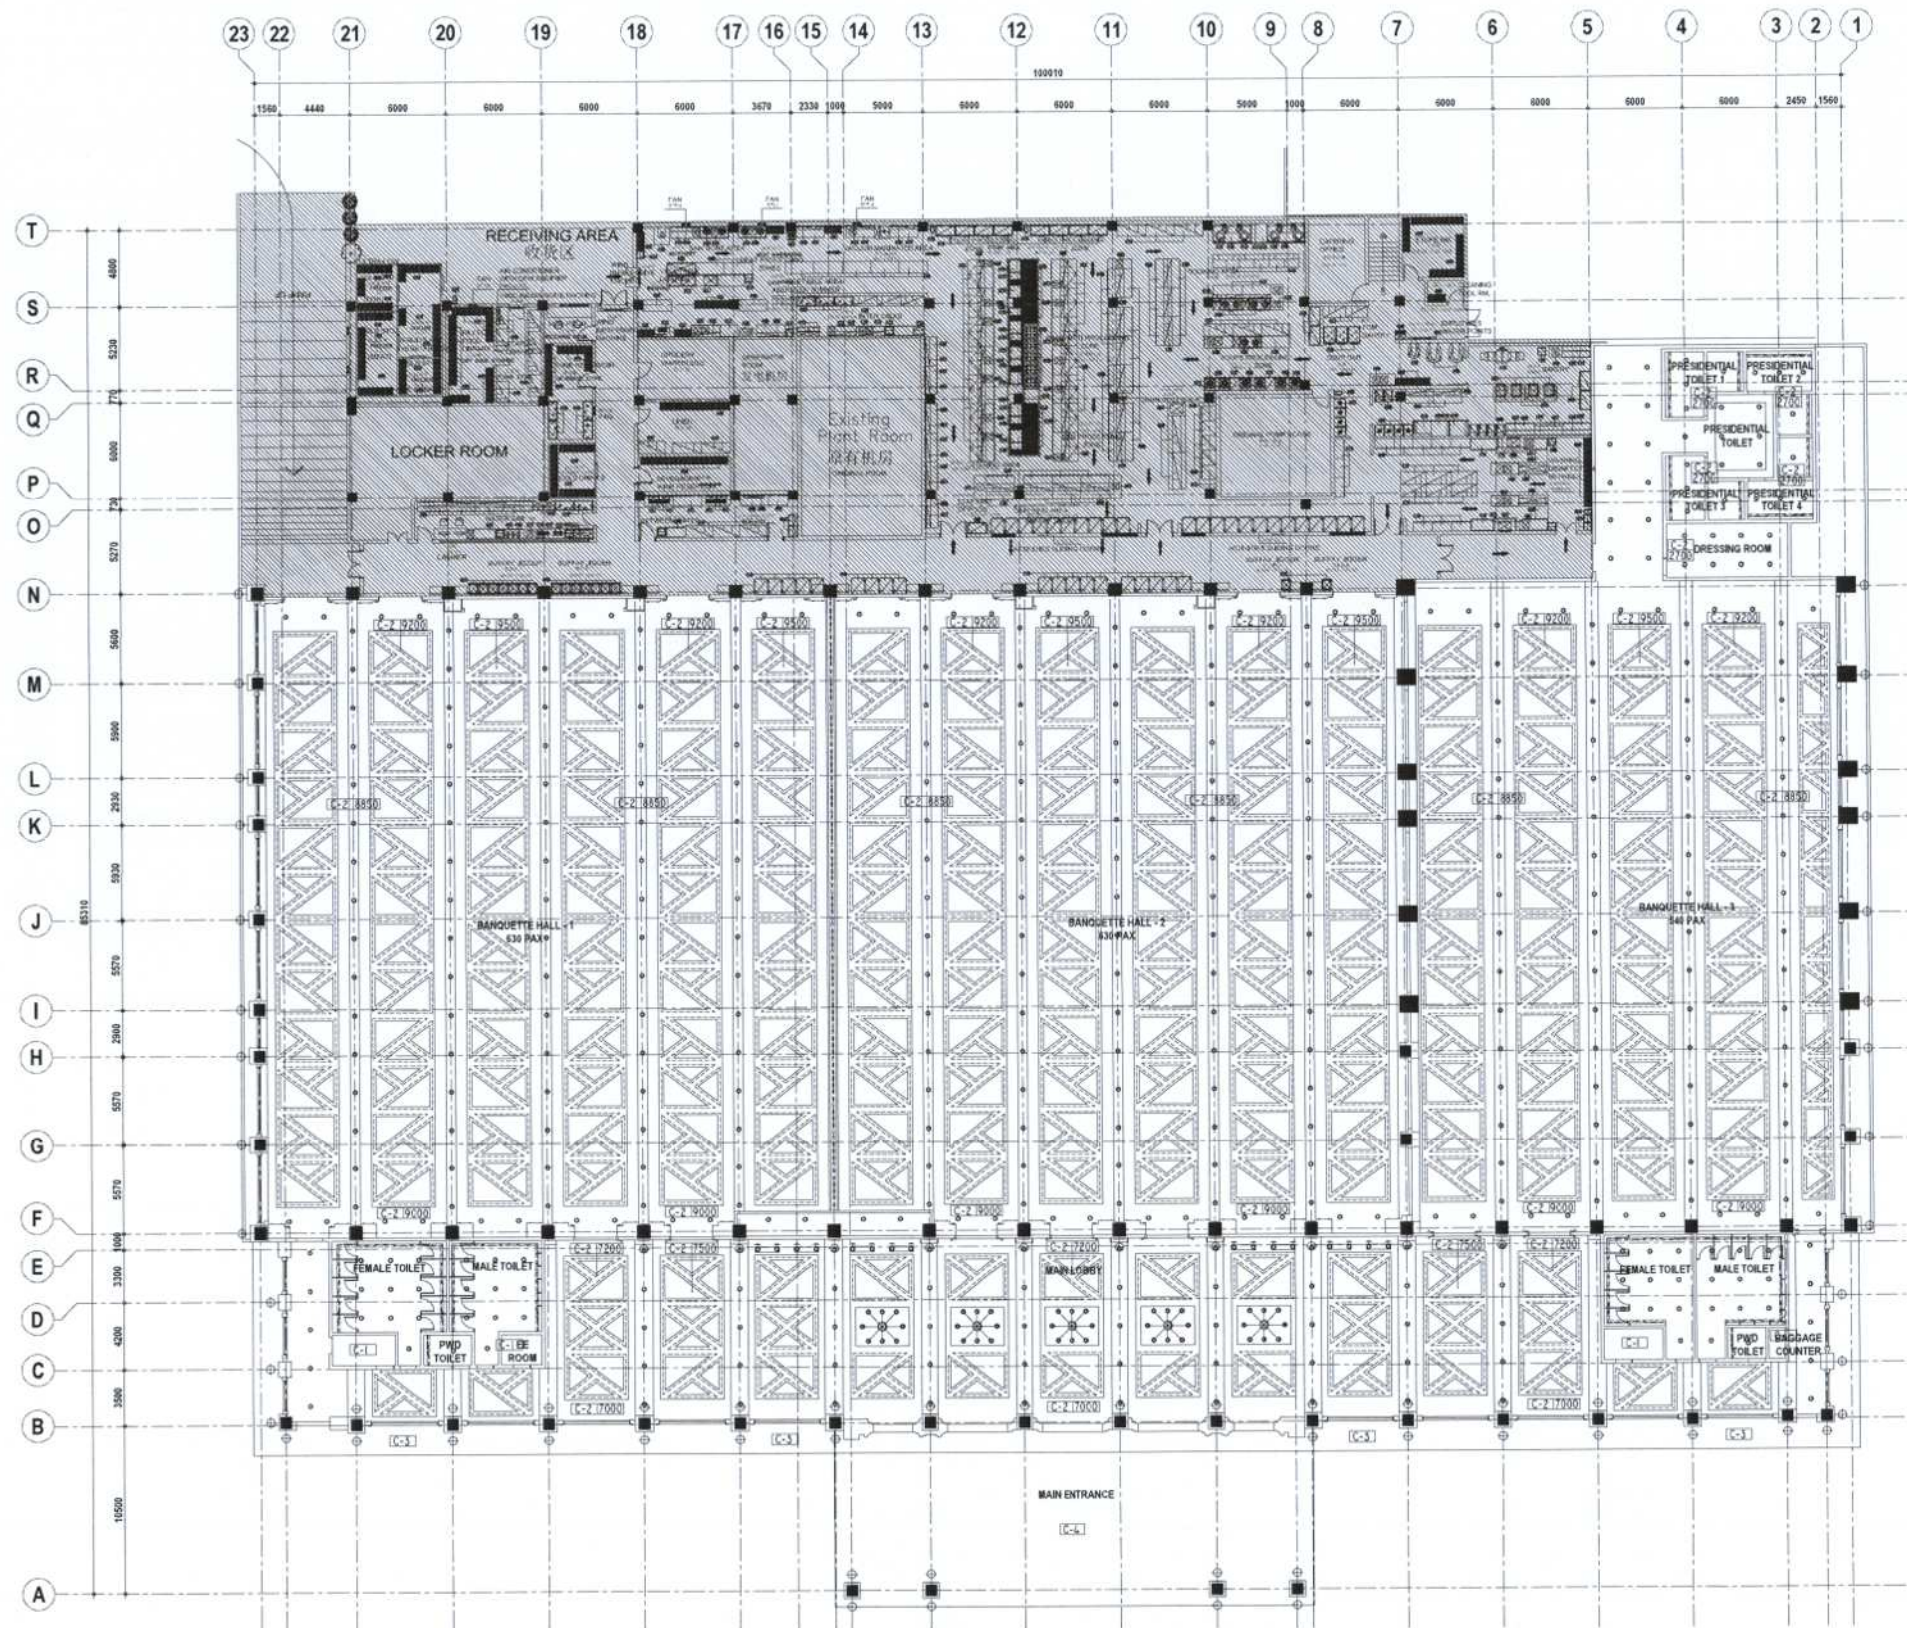


1 REFLECTED CEILING PLAN
A-401 SCALE: 1:200 MTS.


LEGEND:	
PARTITION LEGEND:	
P-1	EXISTING CHB WALL (VERIFY ACTUAL)
P-2	150MM CHB WALL, PLASTERED BOTH SIDES, 700 PSI
WALL FINISH	
W-1	ELASTOMERIC PAINT FINISH
W-2	LOW-SHEEN ACRYLIC LATEX PAINT
W-3	300MM X 600MM HOMOGENOUS POLISHED GRANITE TILES
FLOOR FINISH	
F-1	EXISTING FLOORING
F-2	CARPET SHEET FLOORING
F-3	600MM X 600MM ANTI-SKID HOMOGENOUS GRANITE FLOOR TILES
BASEBOARD FINISH	
B-1	100MM HIGH SOLID WOOD BASEBOARD
CEILING FINISHES	
C-1	PAINTED 12MM THICK STANDARD GYPSUM BOARD ON METAL FURRING CEILING JOIST, FLAT LATEX PAINT
C-2	PAINTED 12MM THICK MOISTURE RESISTANT GYPSUM BOARD ON METAL FURRING CEILING JOIST, FLAT LATEX PAINT
C-3	STRAIGHT TO FINISH UNDERSLAB IN ELASTOMERIC PAINT FINISH
C-4	FIBERBOARD IN ELASTOMERIC PAINT FINISH WITH SYNTHETIC WOVEN THATCH FINISH
CEILING HEIGHT	
7000	7000MM FROM FINISH FLOOR LINE (VERIFY ACTUAL)
9000	9000MM FROM FINISH FLOOR LINE (VERIFY ACTUAL)
LIGHTING FIXTURES	
1X18W LED IN 150MM Ø RECESSED MOUNTED PINLIGHT FIXTURE WITH GLASS COVER, WARM WHITE	
TRACK LIGHT, 5W WARM WHITE	
CHANDELIER	
1200MM 18W T-5 LED COVE LIGHTING FIXTURE, WARM WHITE	
2-9W LED UPLIGHT AND DOWNLIGHT WALL BRACKET	
POWER AND EQUIPMENT	
CONVENIENCE OUTLET: DUPLEX	
CONVENIENCE OUTLET: COUNTER TOP	
CONVENIENCE OUTLET: WATERPROOF	
DATA OUTLET: TWO GANG	
CONVENIENCE OUTLET: DUPLEX, FLOOR MOUNTED	

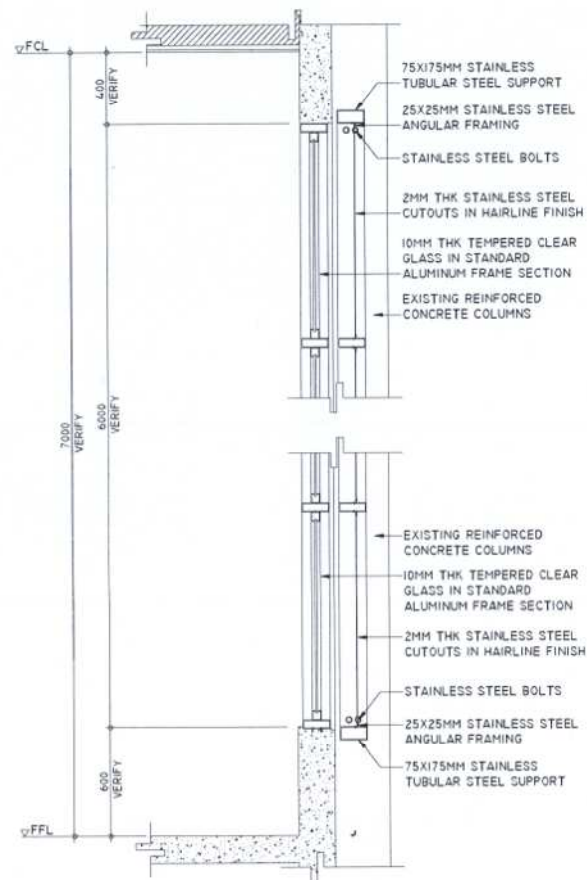


4 BLOW-UP
A-601 DETAILED SECTION
SCALE: 1:20 MTS.

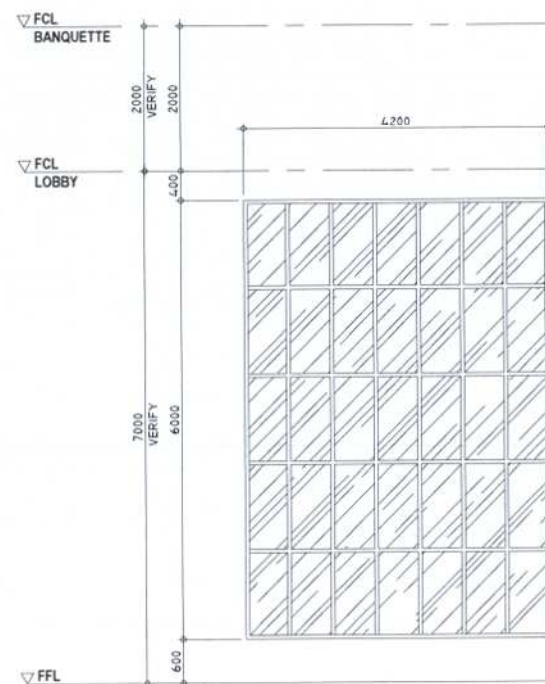


DESCRIPTION:	10MM THK TEMPERED CLEAR GLASS IN STANDARD ALUMINUM FRAME SECTION IN POWDER COATED FINISH
LOCATION:	FRONT ELEVATION (10), RIGHT SIDE ELEVATION (6), LEFT SIDE ELEVATION (6)
HARWARE:	-
QUANTITY:	22 SETS

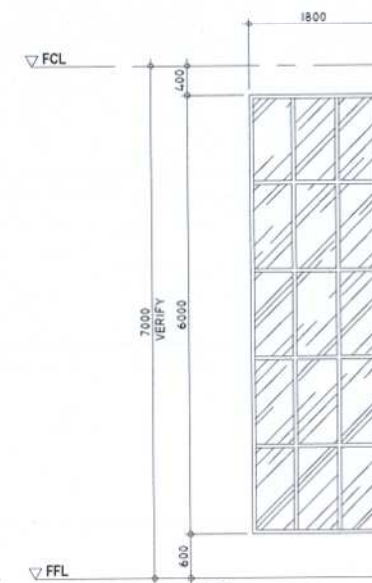

DESCRIPTION:	10MM THK TEMPERED CLEAR GLASS IN STANDARD ALUMINUM FRAME SECTION IN POWDER COATED FINISH
LOCATION:	RIGHT SIDE ELEVATION (2), LEFT SIDE ELEVATION (2)
HARWARE:	-
QUANTITY:	4 SETS

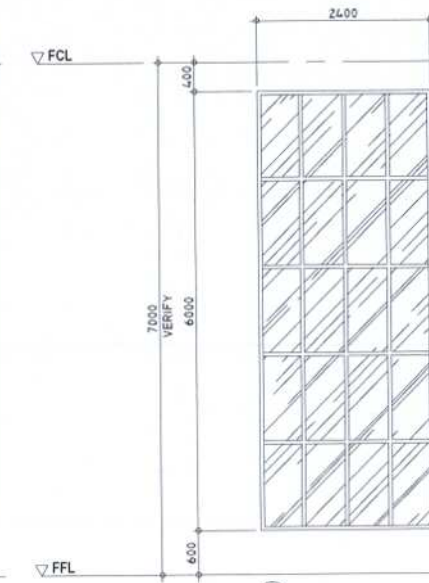


DESCRIPTION:	10MM THK TEMPERED CLEAR GLASS IN STANDARD ALUMINUM FRAME SECTION IN POWDER COATED FINISH
LOCATION:	RIGHT SIDE ELEVATION (2), LEFT SIDE ELEVATION (2)
HARWARE:	-
QUANTITY:	2 SETS

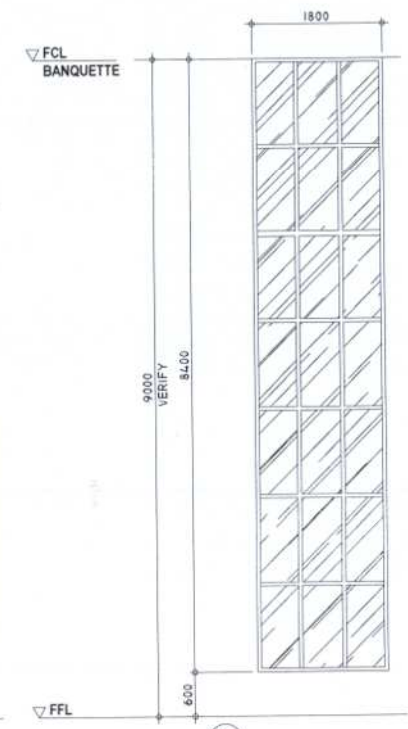







DESCRIPTION:	10MM THK TEMPERED CLEAR GLASS IN STANDARD ALUMINUM FRAME SECTION IN POWDER COATED FINISH
LOCATION:	RIGHT SIDE ELEVATION (2), LEFT SIDE ELEVATION (2)
HARWARE:	-
QUANTITY:	4 SETS

1 WINDOW SCHEDULE
A-601 SCALE: 1:50 MTS.

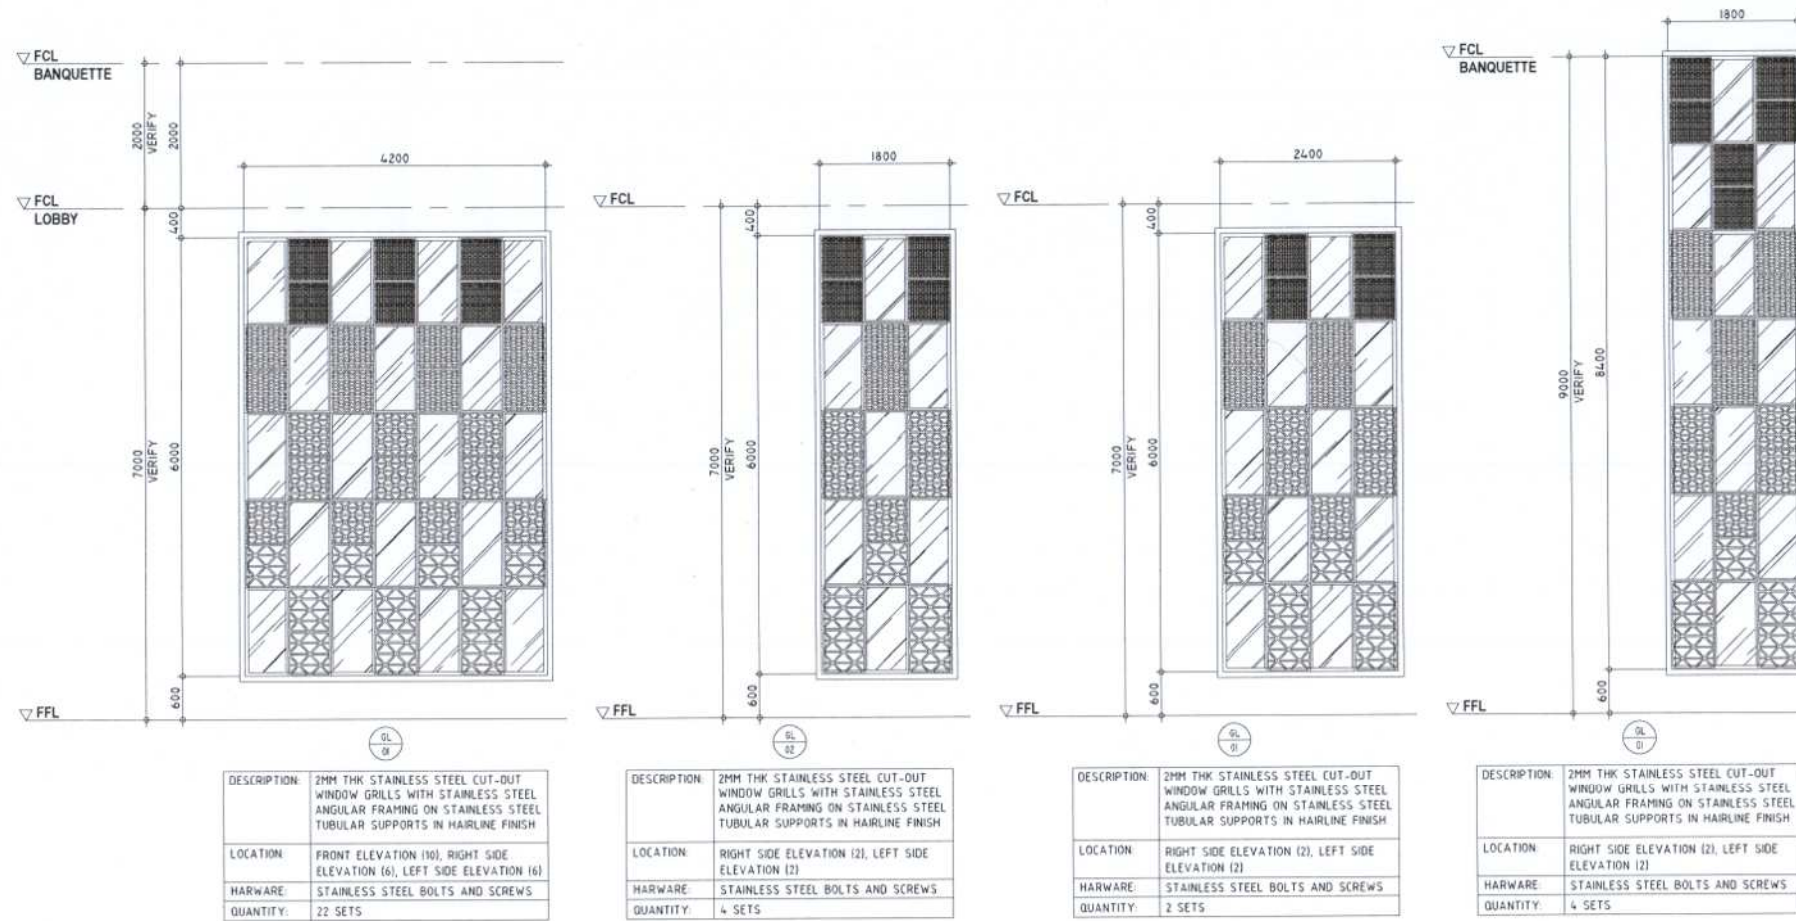


2 LOUVER SCHEDULE
A-601 SCALE: 1:50 MTS.

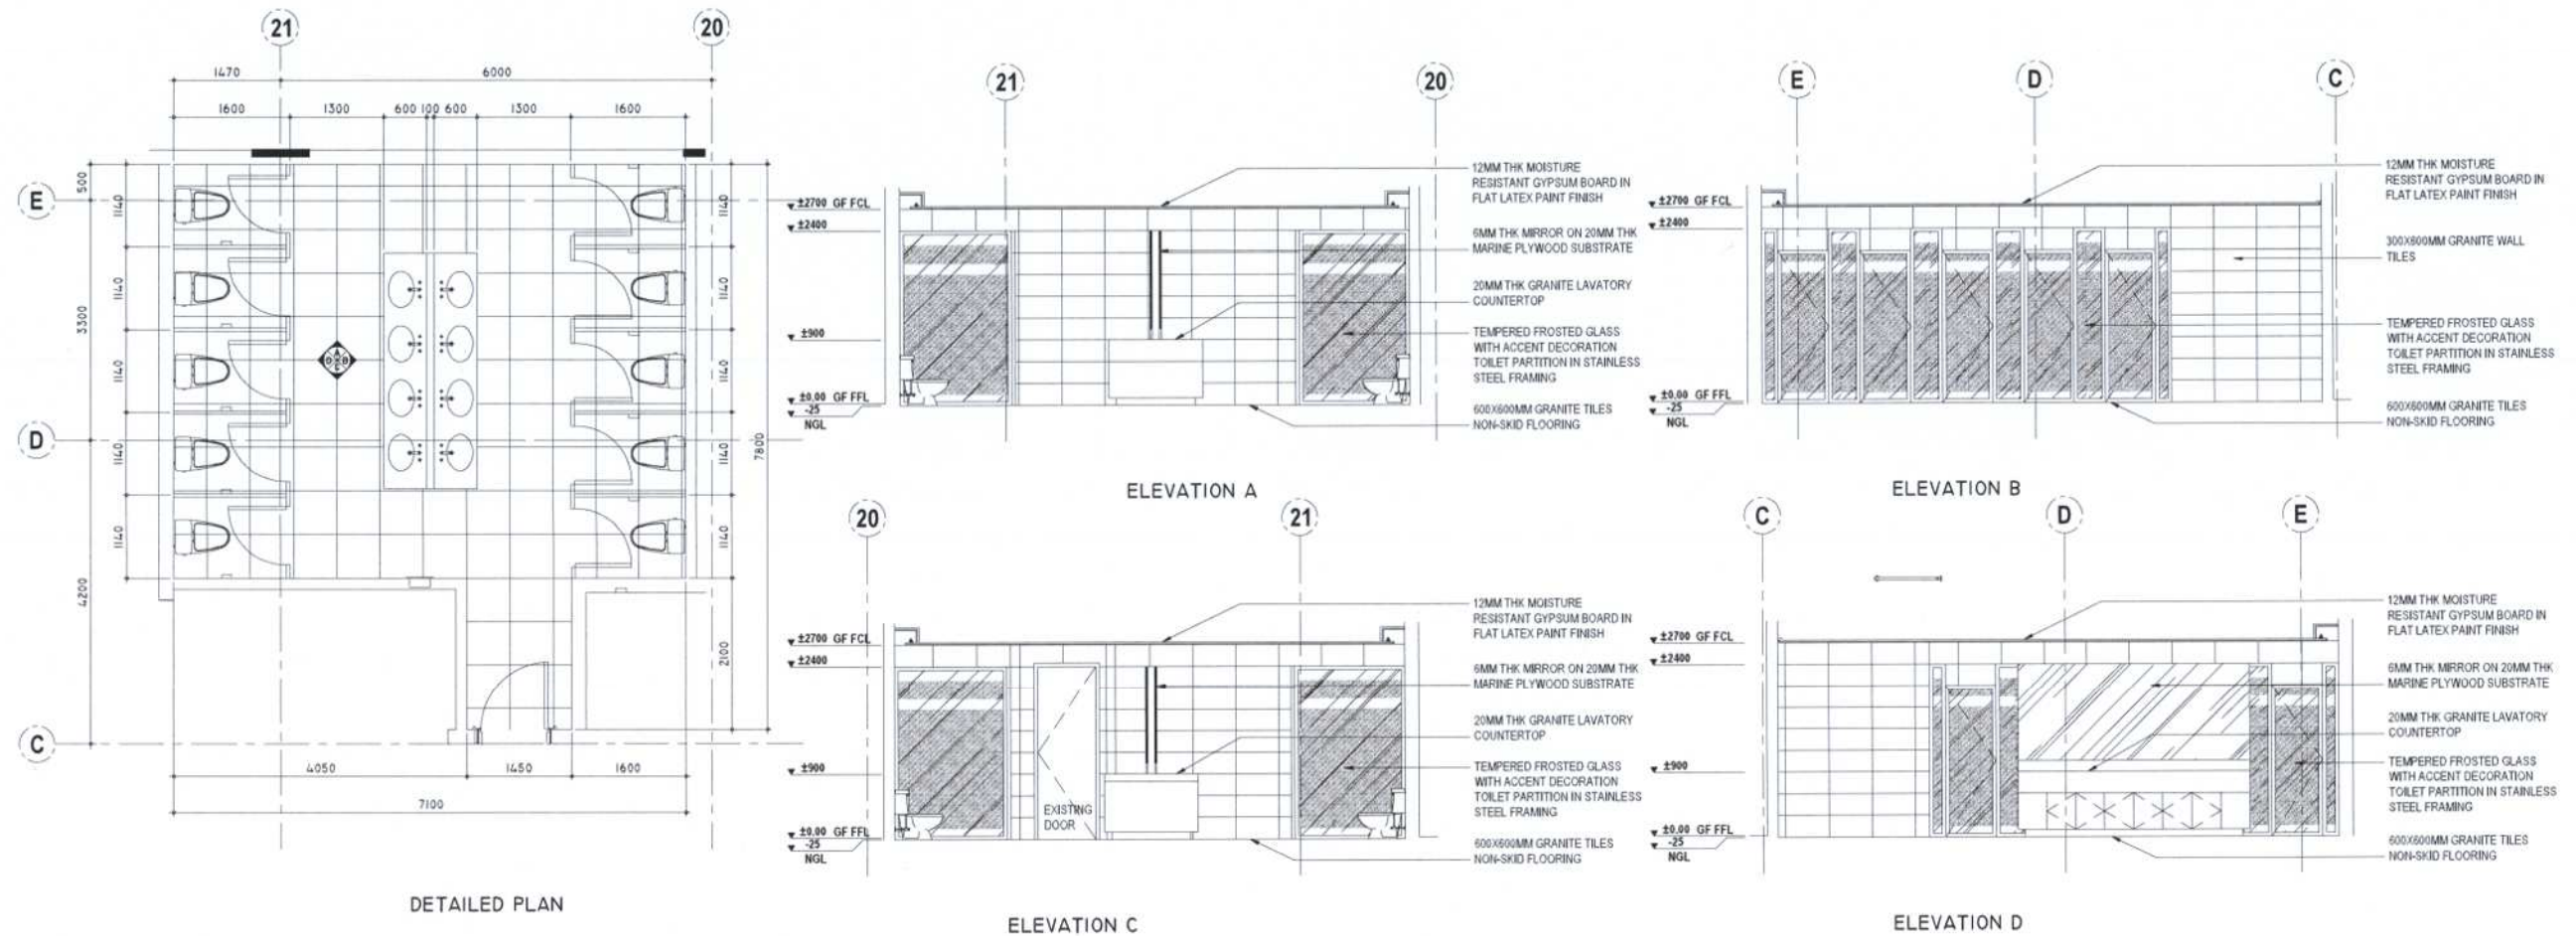


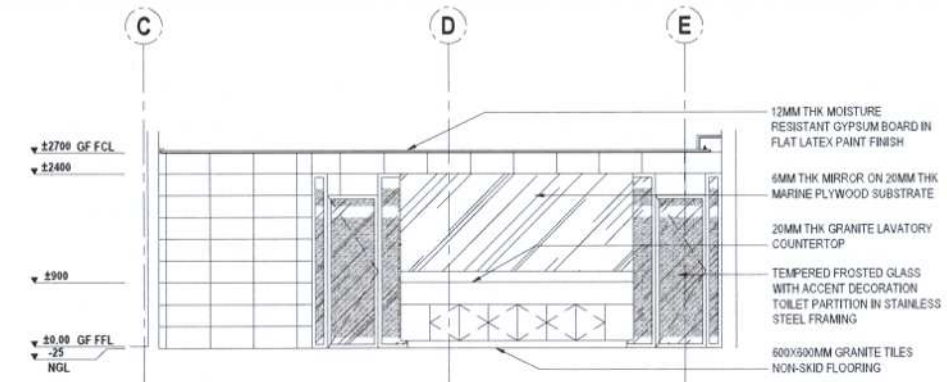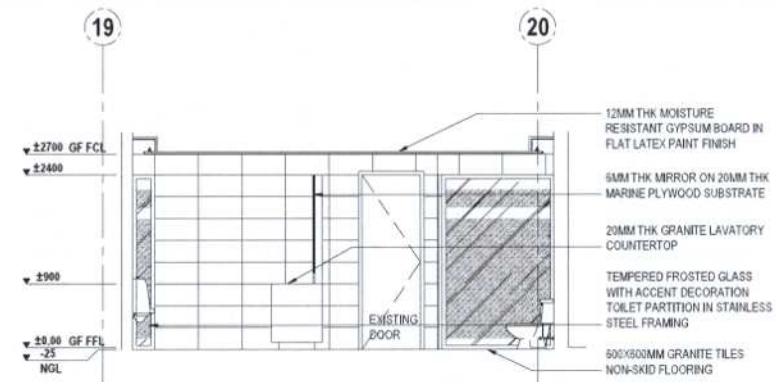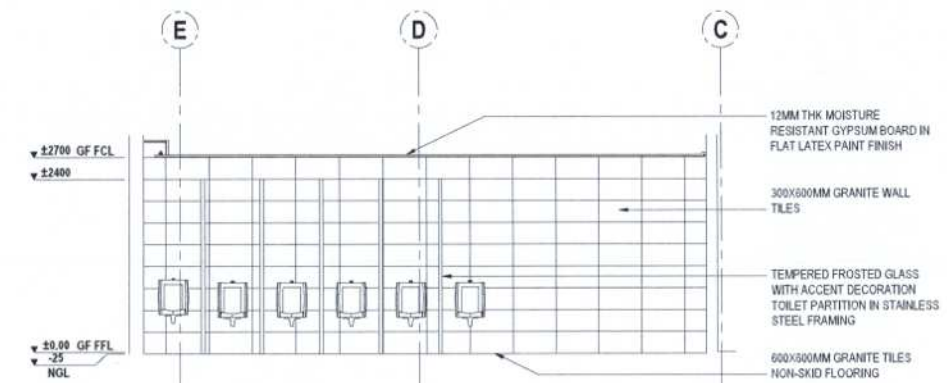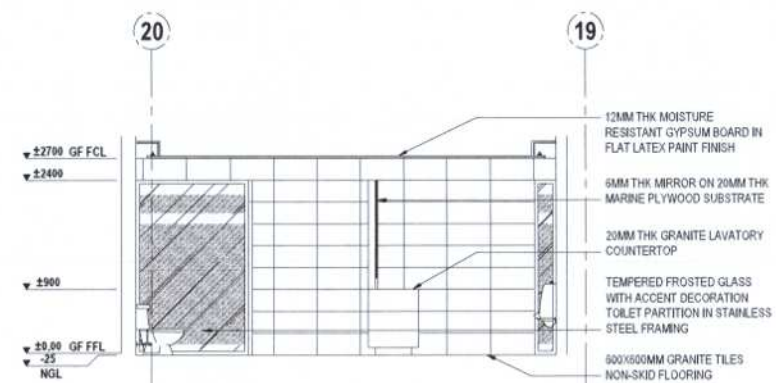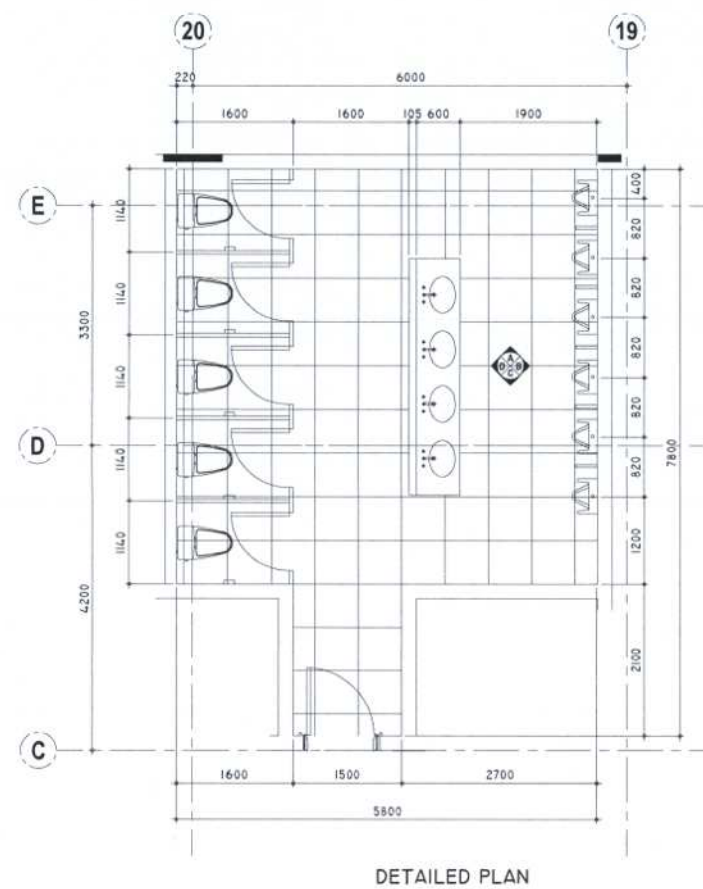


TYPICAL
2 PUBLIC MALE TOILET DETAIL
A-801 SCALE: 1:50 MTS.

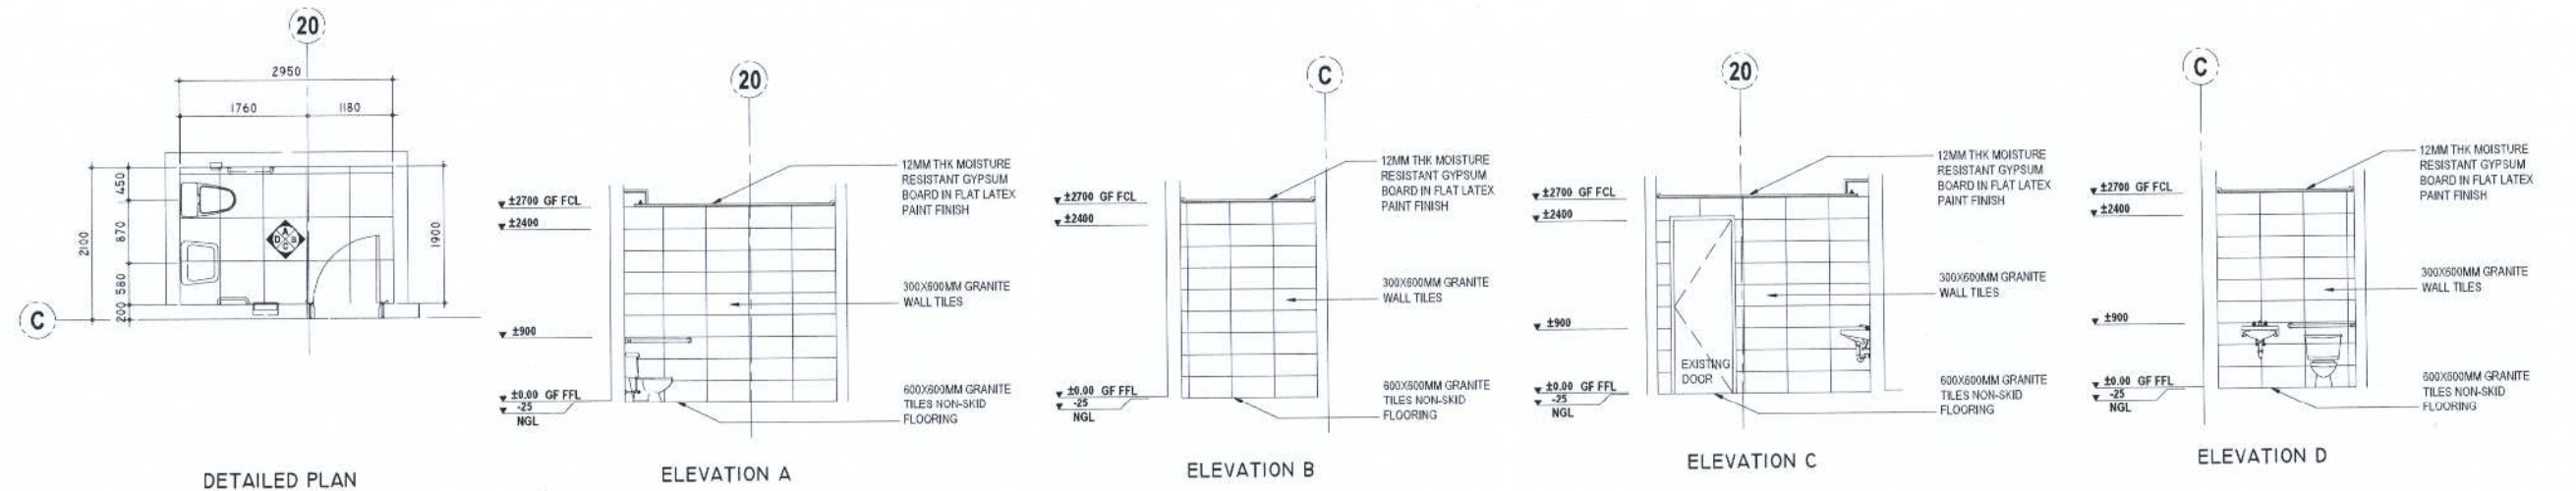

1 PUBLIC PWD DETAIL
A-802 SCALE: 1:50 MTS.

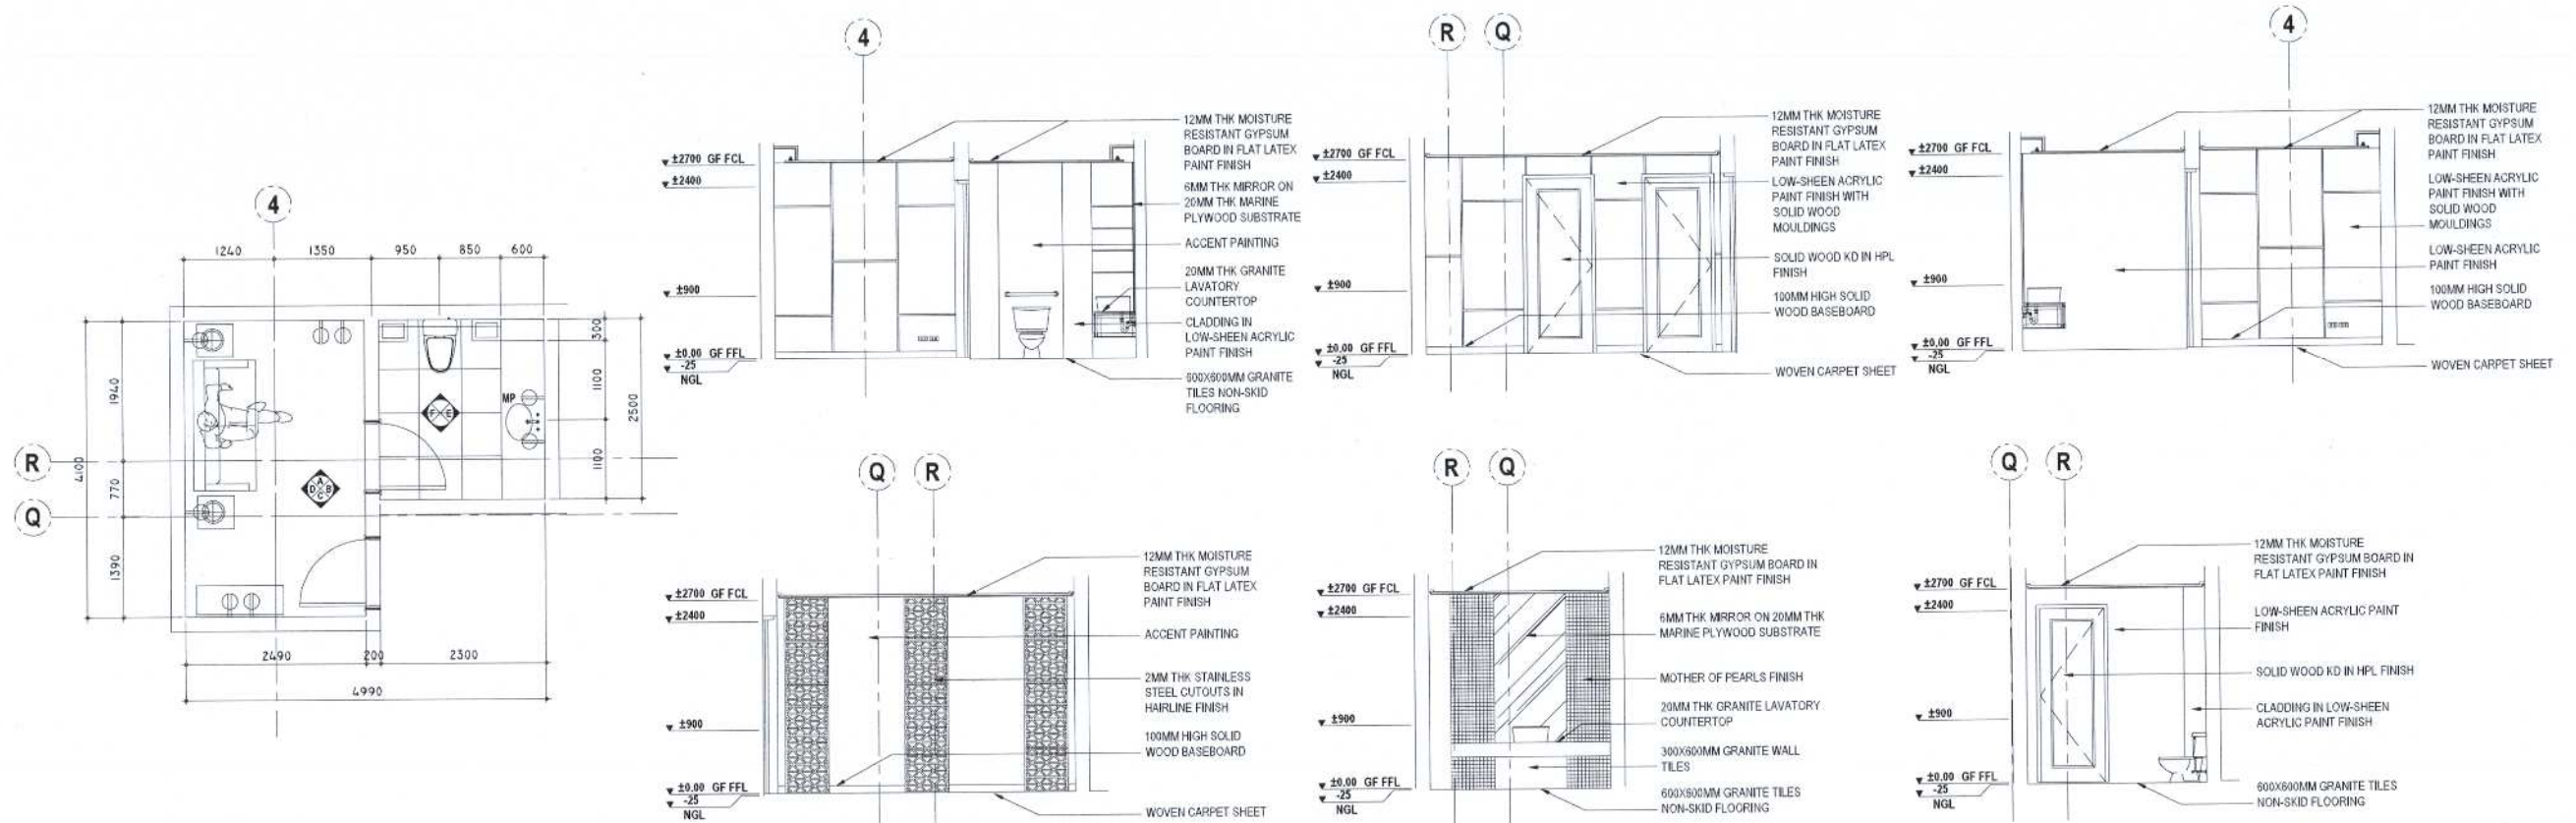


2 TYPICAL TOILET DETAIL
A-802 SCALE: 1:50 MTS.

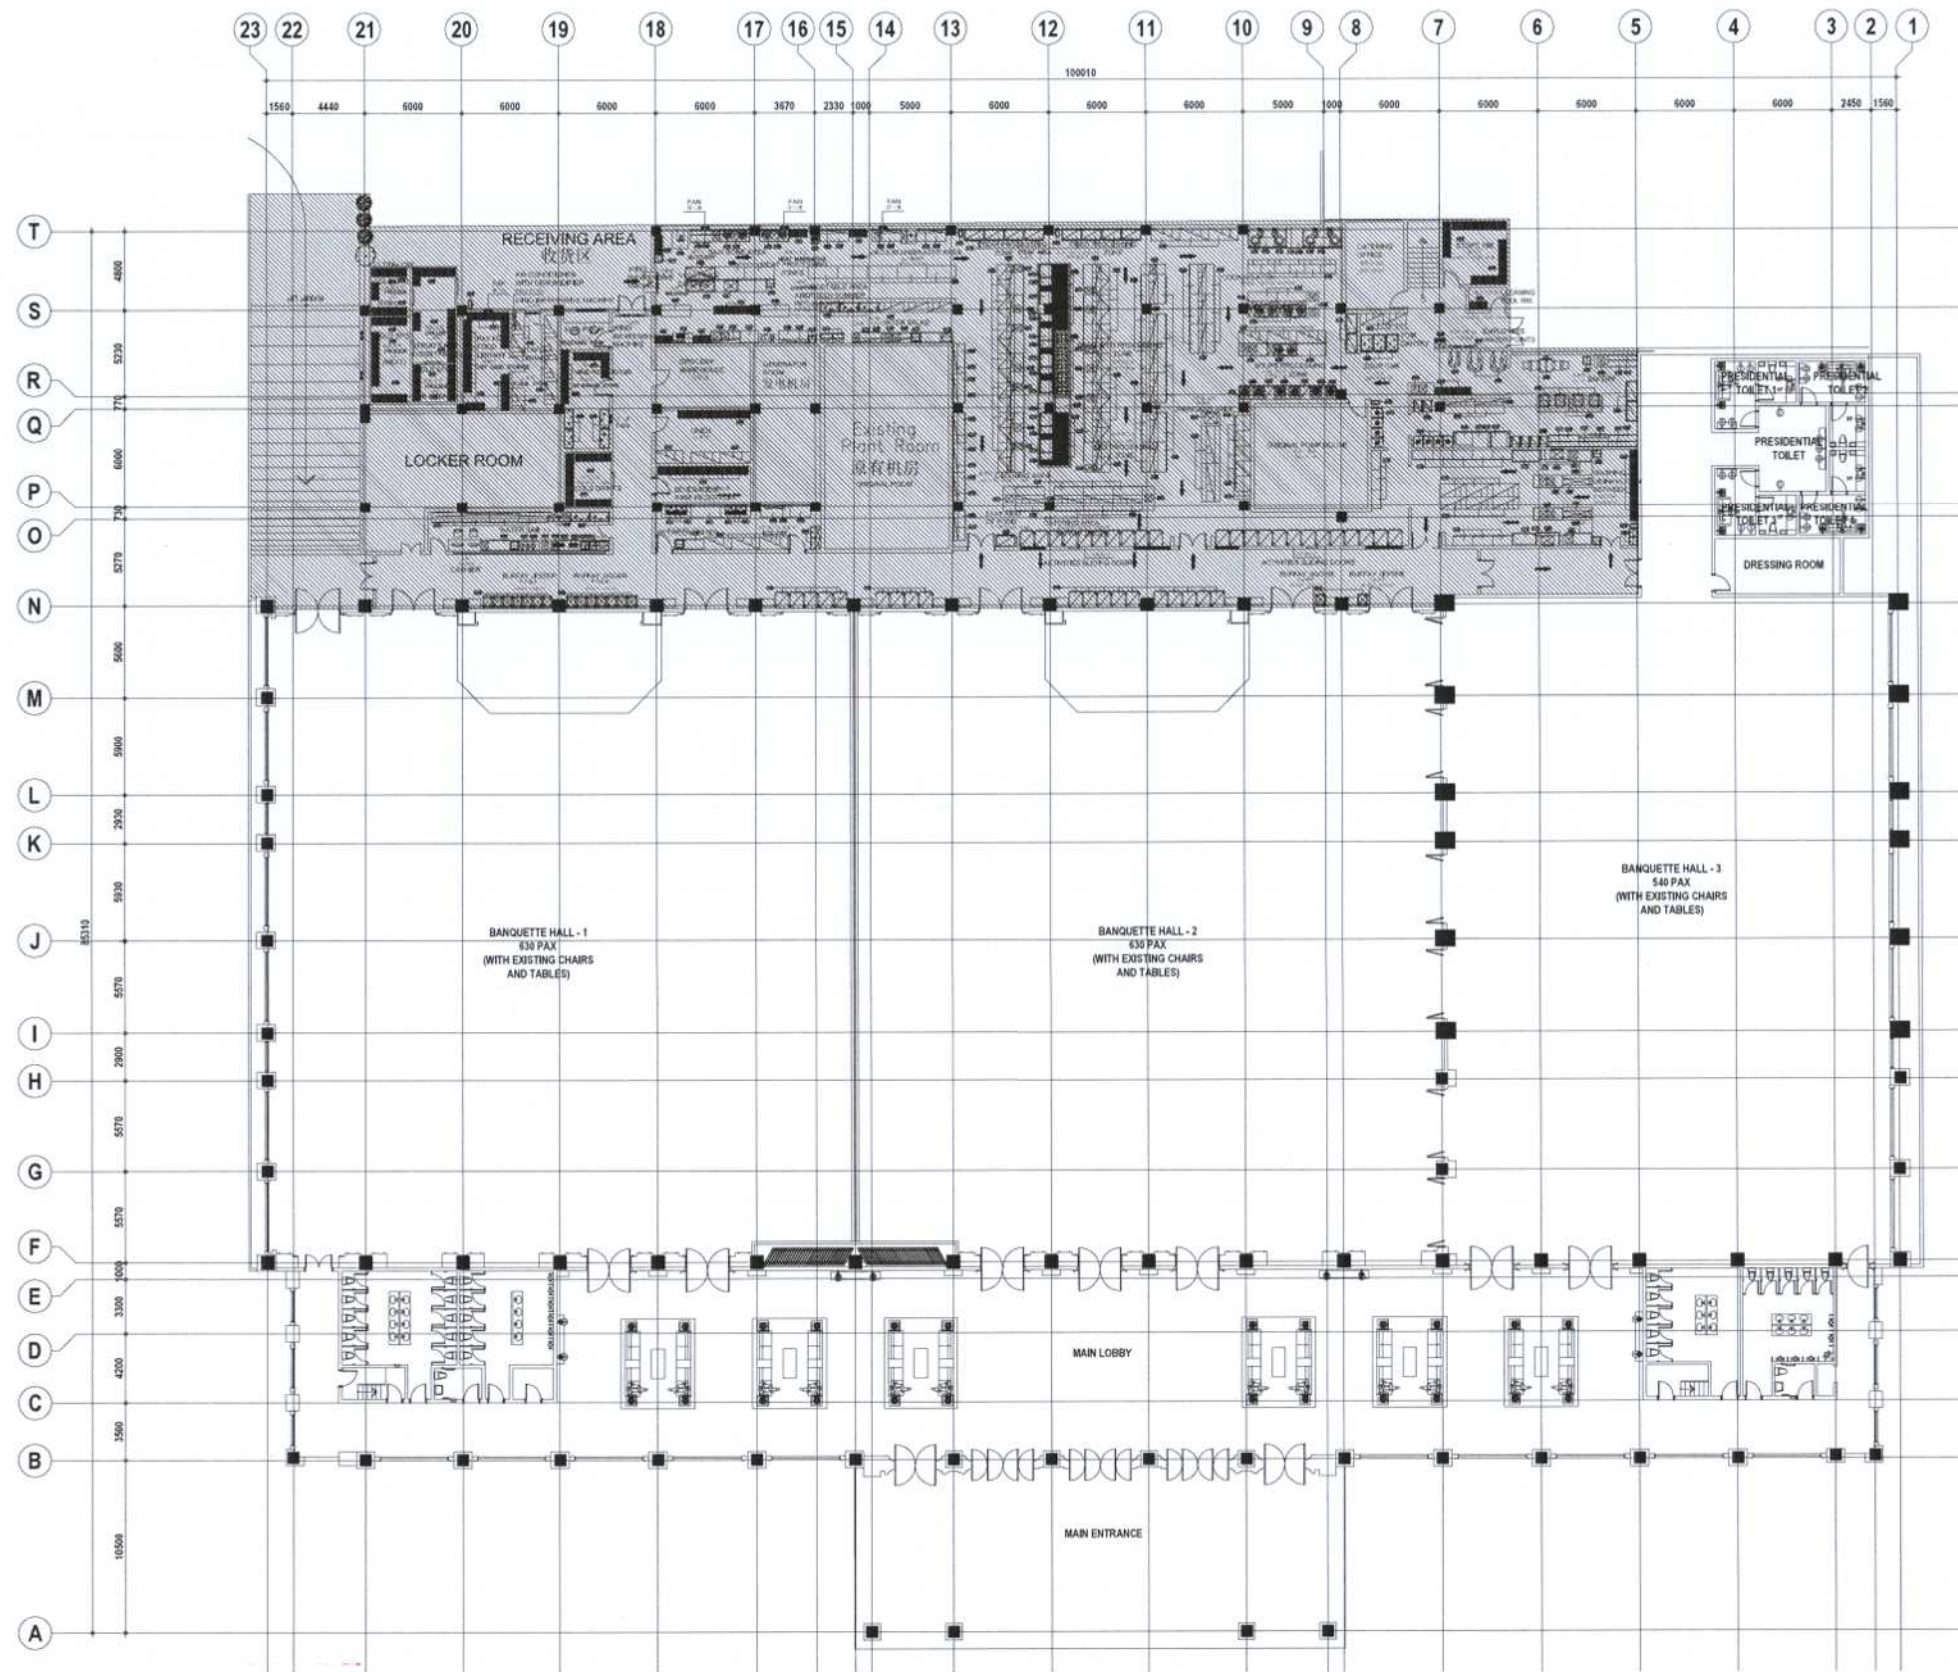

I POWER AND AUXILIARY LAYOUT
A-1001 SCALE: 1:200 MTS.

LEGEND:	
PARTITION LEGEND	
P-1	EXISTING CHB WALL (VERIFY ACTUAL)
P-2	150MM CHB WALL, PLASTERED BOTH SIDES, 700 PSI
WALL FINISH	
W-1	ELASTOMERIC PAINT FINISH
W-2	LOW-SHEEN ACRYLIC LATEX PAINT
W-3	300MM X 600MM HOMOGENOUS POLISHED GRANITE TILES
FLOOR FINISH	
F-1	EXISTING FLOORING
F-2	CARPET SHEET FLOORING
F-3	600MM X 600MM ANTI-SKID HOMOGENOUS GRANITE FLOOR TILES
BASEBOARD FINISH	
B-1	100MM HIGH SOLID WOOD BASEBOARD
CEILING FINISHES	
C-1	PAINTED 12MM THICK STANDARD GYPSUM BOARD ON METAL FURRING CEILING JOIST, FLAT LATEX PAINT
C-2	PAINTED 12MM THICK MOISTURE RESISTANT GYPSUM BOARD ON METAL FURRING CEILING JOIST, FLAT LATEX PAINT
C-3	STRAIGHT TO FINISH UNDERSLAB IN ELASTOMERIC PAINT FINISH
C-4	FIBERBOARD IN ELASTOMERIC PAINT FINISH WITH SYNTHETIC WOVEN THATCH FINISH
CEILING HEIGHT	
7000	7000MM FROM FINISH FLOOR LINE (VERIFY ACTUAL)
9000	9000MM FROM FINISH FLOOR LINE (VERIFY ACTUAL)
LIGHTING FIXTURES	
○	1X18W LED IN 150MM Ø RECESSED MOUNTED PINLIGHT FIXTURE WITH GLASS COVER, WARM WHITE
—	TRACK LIGHT, SW WARM WHITE
⊙	CHANDELIER
—	1200MM 18W T-5 LED COVE LIGHTING FIXTURE, WARM WHITE
⊕	2-9W LED UPLIGHT AND DOWNLIGHT WALL BRACKET
POWER AND EQUIPMENT	
⊕	CONVENIENCE OUTLET: DUPLEX
⊕ _{CT}	CONVENIENCE OUTLET: COUNTER TOP
⊕ _{WP}	CONVENIENCE OUTLET: WATERPROOF
⊕ _{2G}	DATA OUTLET: TWO GANG
⊕ _{FM}	CONVENIENCE OUTLET: DUPLEX, FLOOR MOUNTED

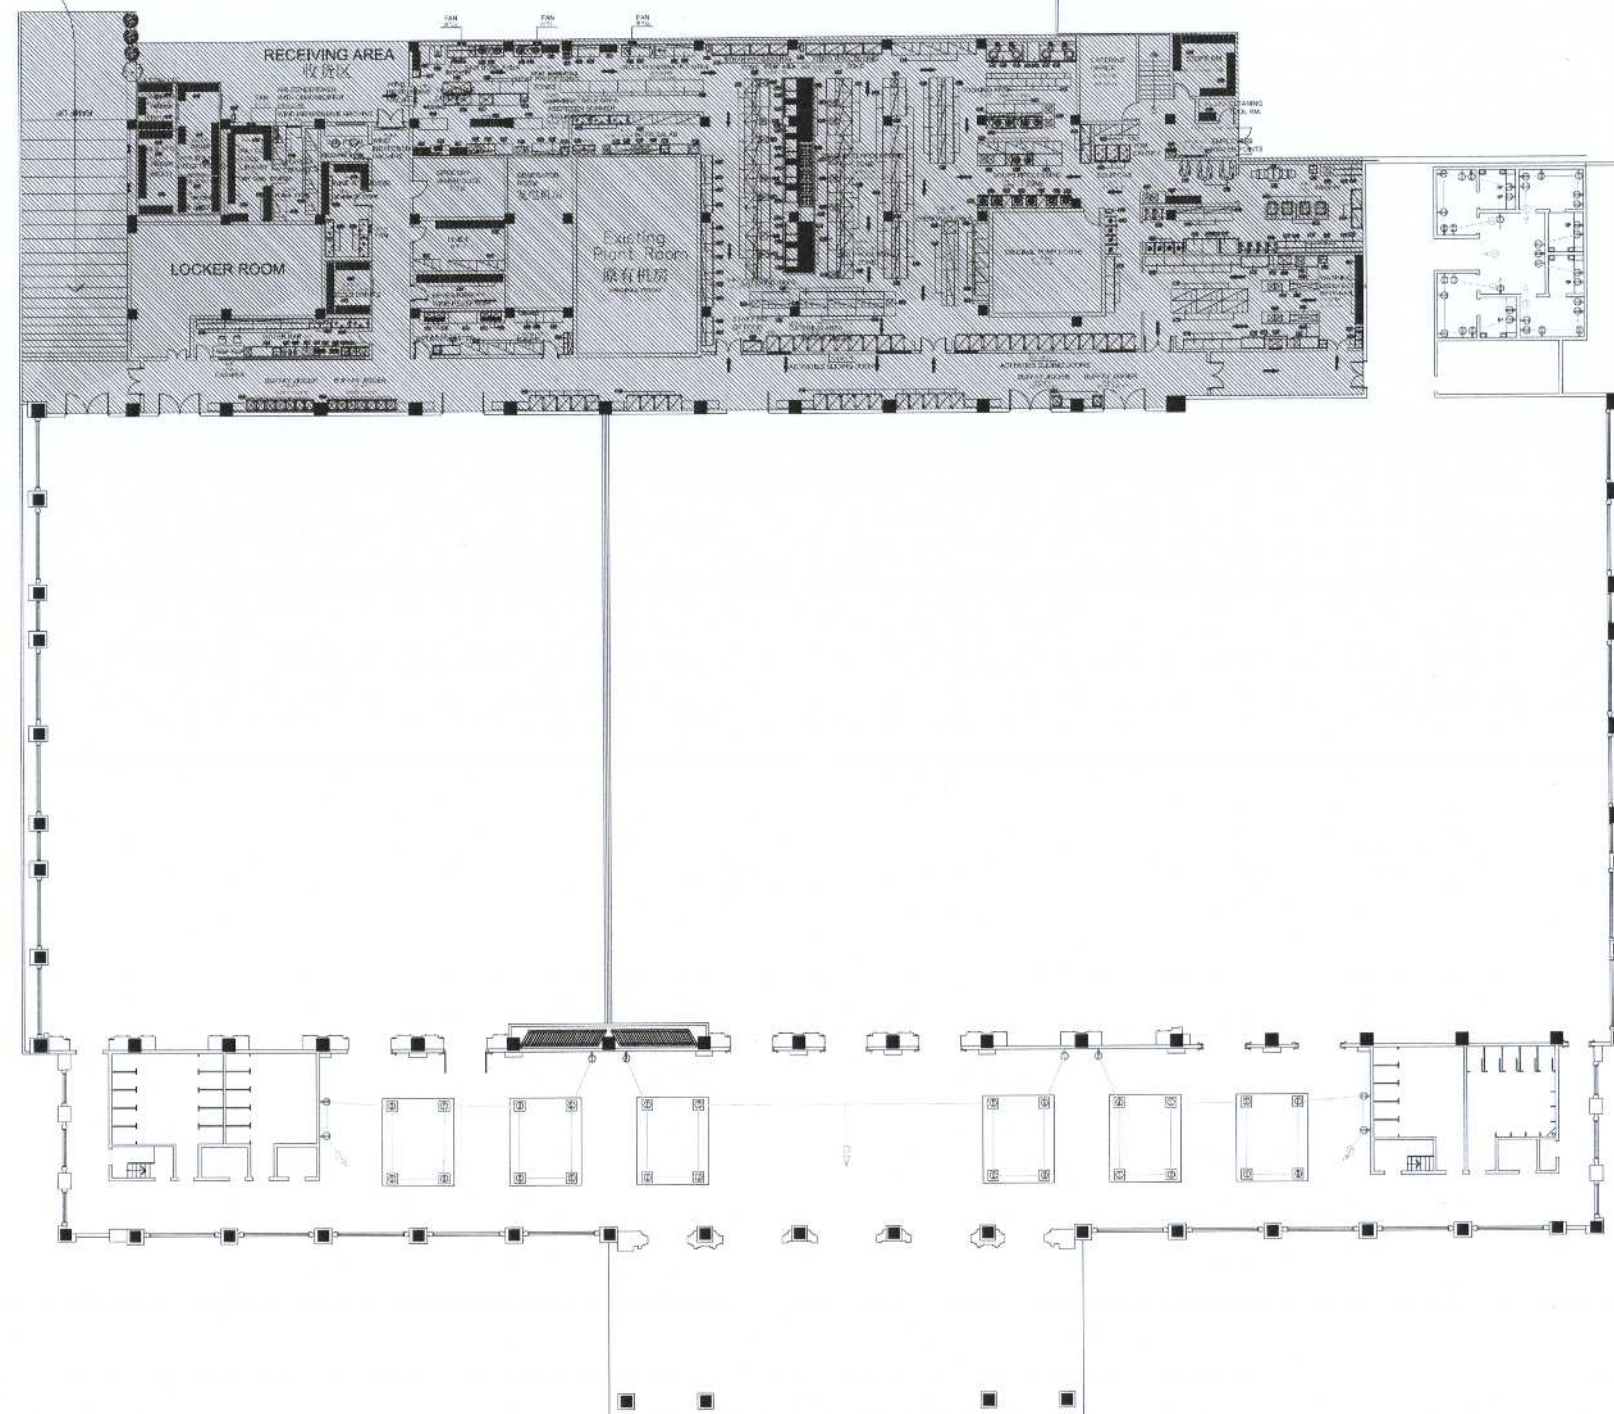

I POWER AND AUXILIARY LAYOUT
A-1001 SCALE: 1:200 MTS.

LEGEND:	
PARTITION LEGEND	
P-1	EXISTING CHB WALL (VERIFY ACTUAL)
P-2	150MM CHB WALL, PLASTERED BOTH SIDES, 700 PSI
WALL FINISH	
W-1	ELASTOMERIC PAINT FINISH
W-2	LOW-SHEEN ACRYLIC LATEX PAINT
W-3	300MM X 600MM HOMOGENOUS POLISHED GRANITE TILES
FLOOR FINISH	
F-1	EXISTING FLOORING
F-2	CARPET SHEET FLOORING
F-3	600MM X 600MM ANTI-SKID HOMOGENOUS GRANITE FLOOR TILES
BASEBOARD FINISH	
B-1	100MM HIGH SOLID WOOD BASEBOARD
CEILING FINISHES	
C-1	PAINTED 12MM THICK STANDARD GYPSUM BOARD ON METAL FURRING CEILING JOIST, FLAT LATEX PAINT
C-2	PAINTED 12MM THICK MOISTURE RESISTANT GYPSUM BOARD ON METAL FURRING CEILING JOIST, FLAT LATEX PAINT
C-3	STRAIGHT TO FINISH UNDERSLAB IN ELASTOMERIC PAINT FINISH
C-4	PICCEBOARD IN ELASTOMERIC PAINT FINISH WITH SYNTHETIC WOVEN THATCH FINISH
CEILING HEIGHT	
7000	7000MM FROM FINISH FLOOR LINE (VERIFY ACTUAL)
9000	9000MM FROM FINISH FLOOR LINE (VERIFY ACTUAL)
LIGHTING FIXTURES	
○	1X18W LED IN 150MM Ø RECESSED MOUNTED PINLIGHT FIXTURE WITH GLASS COVER, WARM WHITE
—	TRACK LIGHT, 5W WARM WHITE
⊗	CHANDLIER
—	1200MM 18W T-5 LED COVE LIGHTING FIXTURE, WARM WHITE
⊕	2-9W LED UPLIGHT AND DOWNLIGHT WALL BRACKET
POWER AND EQUIPMENT	
⊕	CONVENIENCE OUTLET: DUPLEX
⊕ _{CT}	CONVENIENCE OUTLET: COUNTER TOP
⊕ _W	CONVENIENCE OUTLET: WATERPROOF
⊕ _{DC}	DATA OUTLET: TWO GANG
⊕	CONVENIENCE OUTLET: DUPLEX, FLOOR MOUNTED

GENERAL NOTES


- 1. ALL PLUMBING WORKS INDICATED HEREIN SHALL MEET THE PROVISION OF THE PLUMBING CODE OF THE PHILIPPINES,THE NATIONAL PLUMBING CODE, LOCAL CITY ORDINANCE RULES & REGULATIONS.
- 2. PLUMBING CONTRACTOR TO COORDINATE WITH OTHER RELATED DRAWINGS AND SPECIFICATIONS,AND NOTIFY THE CONSULTING ENGINEER OF ANY DISCREPANCY FOUND THEREIN.
- 3. ALL PIPES SHALL BE INSTALLED AS INDICATED ON PLANS. ANY RELOCATION REQUIRED FOR PROPER EXECUTION OF OTHER TRADE SHALL BE WITH PRIOR APPROVAL OF THE ARCHITECT OR ENGINEER.
- 4. PROPOSED SANITARY UTILITIES SHALL CONFORM TO THE ACTUAL SITE CONDITION, DEPTH AND INVERT ELEVATION OF ALL EXISTING PIPES AND STRUCTURES AS VERIFIED BY THE CONTRACTOR.
- 5. ALL SLOPES FOR HORIZONTAL DRAINAGE SHALL MAINTAIN 1% UNLESS OTHERWISE SPECIFIED.
- 6. SIZE OF WATER SUPPLY PIPES TO FIXTURES SHALL BE IN ACCORDANCE WITH THE MANUFACTURER'S INSTRUCTIONS.
- 7. THE CONTRACTOR SHALL VERIFY ALL EXISTING UTILITIES AT SITE, TAPPING POINT AND WATER LINE SERVICE CONNECTING POINT UNLESS OTHERWISE SPECIFIED.
- 8. ALL FIXTURES SHALL BE INDIVIDUALLY VENTED.
- 9. ALL PIPE SIZE AND DIMENSION ARE IN MILLIMETERS, UNLESS OTHERWISE SPECIFIED.

MATERIAL SPECIFICATIONS :


COLD WATERLINE	SHALL BE POLYPROPYLENE (PPR) PIPES, PN-20
VENT PIPES	SHALL BE POLYVINYL CHLORIDE (PVC) PIPE SERIES 1000 OR APPROVED EQUAL. FITTINGS SHALL BE PVC WITH SOLVENT CEMENT JOINT TO ASTM D1784.
SEWER PIPES	SHALL BE POLYVINYL CHLORIDE (PVC) PIPE SERIES 1000 OR APPROVED EQUAL. FITTINGS SHALL BE PVC WITH SOLVENT CEMENT JOINT TO ASTM D1784.
FLOOR DRAIN	SHALL BE CAST IRON BODY W BRONZE OR STAINLESS COVER STRAINER
FLOOR CLEAN-OUT	SHALL BE BRONZE OR STAINLESS COVER BRAND OR APPROVED EQUAL MODEL

WASTE,SEWER & VENT SYSTEM

SP/WP	SOIL PIPE/WASTE PIPE
FCO	FLOOR CLEANOUT
FD	FLOOR DRAIN

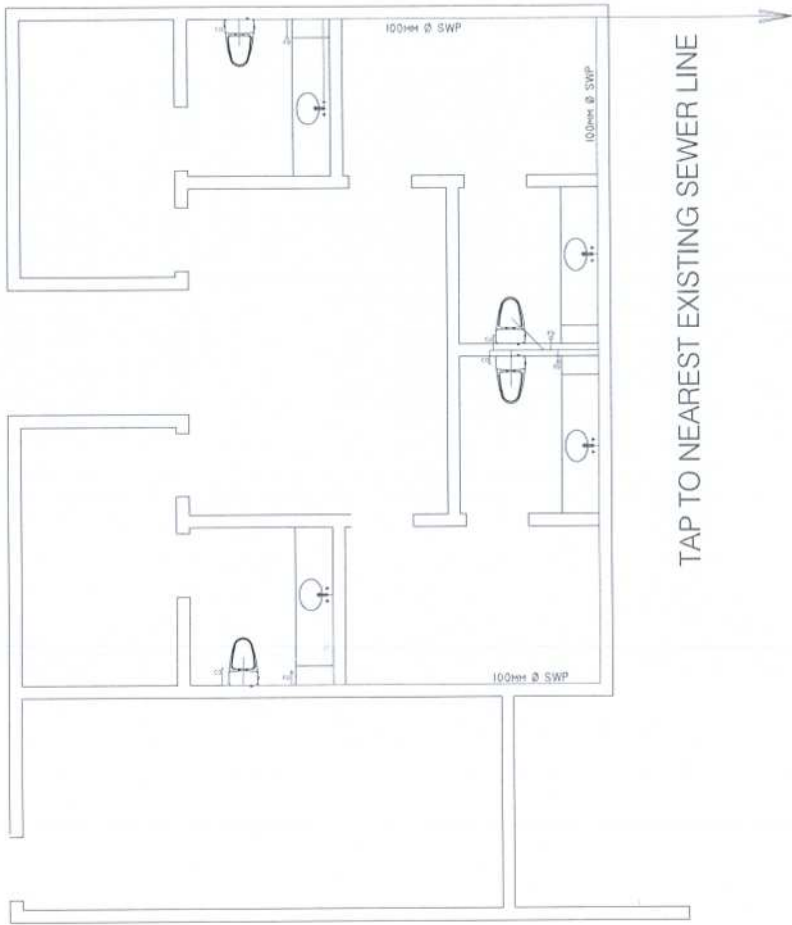

PRESIDENTIAL TOILET SEWER LINE LAY OUT
SCALE: NTS

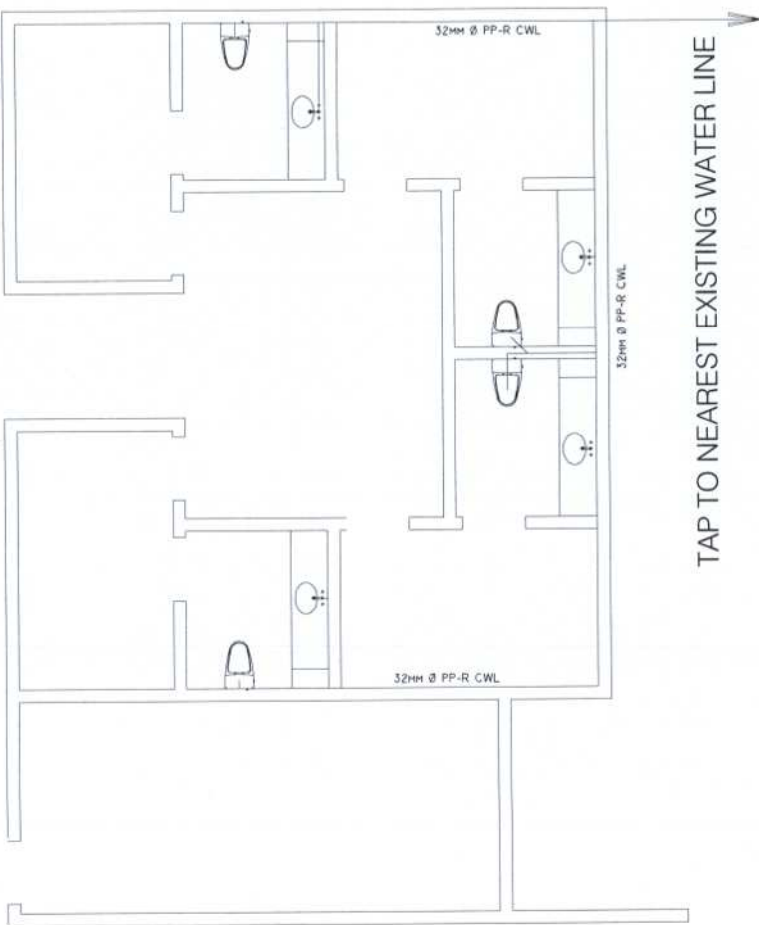

PRESIDENTIAL TOILET WATER LINE LAY OUT
SCALE: NTS



PROJECT TITLE:
IMPROVEMENT OF
FONTANA CONVENTION
CENTER
CLARK FREEPORT ZONE

PREPARED BY:
RYAN P. PINEDA
BMO III

CHECKED AND REVIEWED BY:
JOVITO M. SUNGA
PMD HEAD

RECOMMENDING APPROVAL:
JOSHUA M. BINGCANG
VP BDOG

APPROVED BY:
VIVENCIO B. DIZON
PRESIDENT AND CEO

SHEET CONTENTS:
SEWER LINE LAY OUT
WATER LINE LAYOUT
GENERAL LAY OUT

SHEET NO.:
P-1




 SEWER LINE AND WATER LINE ISOMETRIC LAY OUT
 SCALE: NTS