
 <p>REPUBLIC OF THE PHILIPPINES DEPARTMENT OF INFORMATION AND COMMUNICATIONS TECHNOLOGY</p>	PROJECT TITLE:	PREPARED BY:	ENDORSED BY:	RECOMMENDED BY:	SHEET CONTENTS:	SHEET NO.:
	NBP - NATIONAL FOC BACKBONE	<u>NBP Technical Team</u>	<u>LEO CIPRIANO L. URBIZTONDO, JR., PECE</u> Director IV, National Broadband Program	<u>EMMANUEL REY R. CAINTIC</u> Undersecretary for Digital Philippines	PROPOSED CABLE ENTRY AT CLARK FREE FORT ZONE	1 1
	LOCATION: CLARK	DATE SIGNED:	DATE SIGNED:	DATE SIGNED:	SCALE: NOT TO SCALE	

PROPOSED HANDHOLE LOCATION



PROPOSED LOCATION
MANHOLE

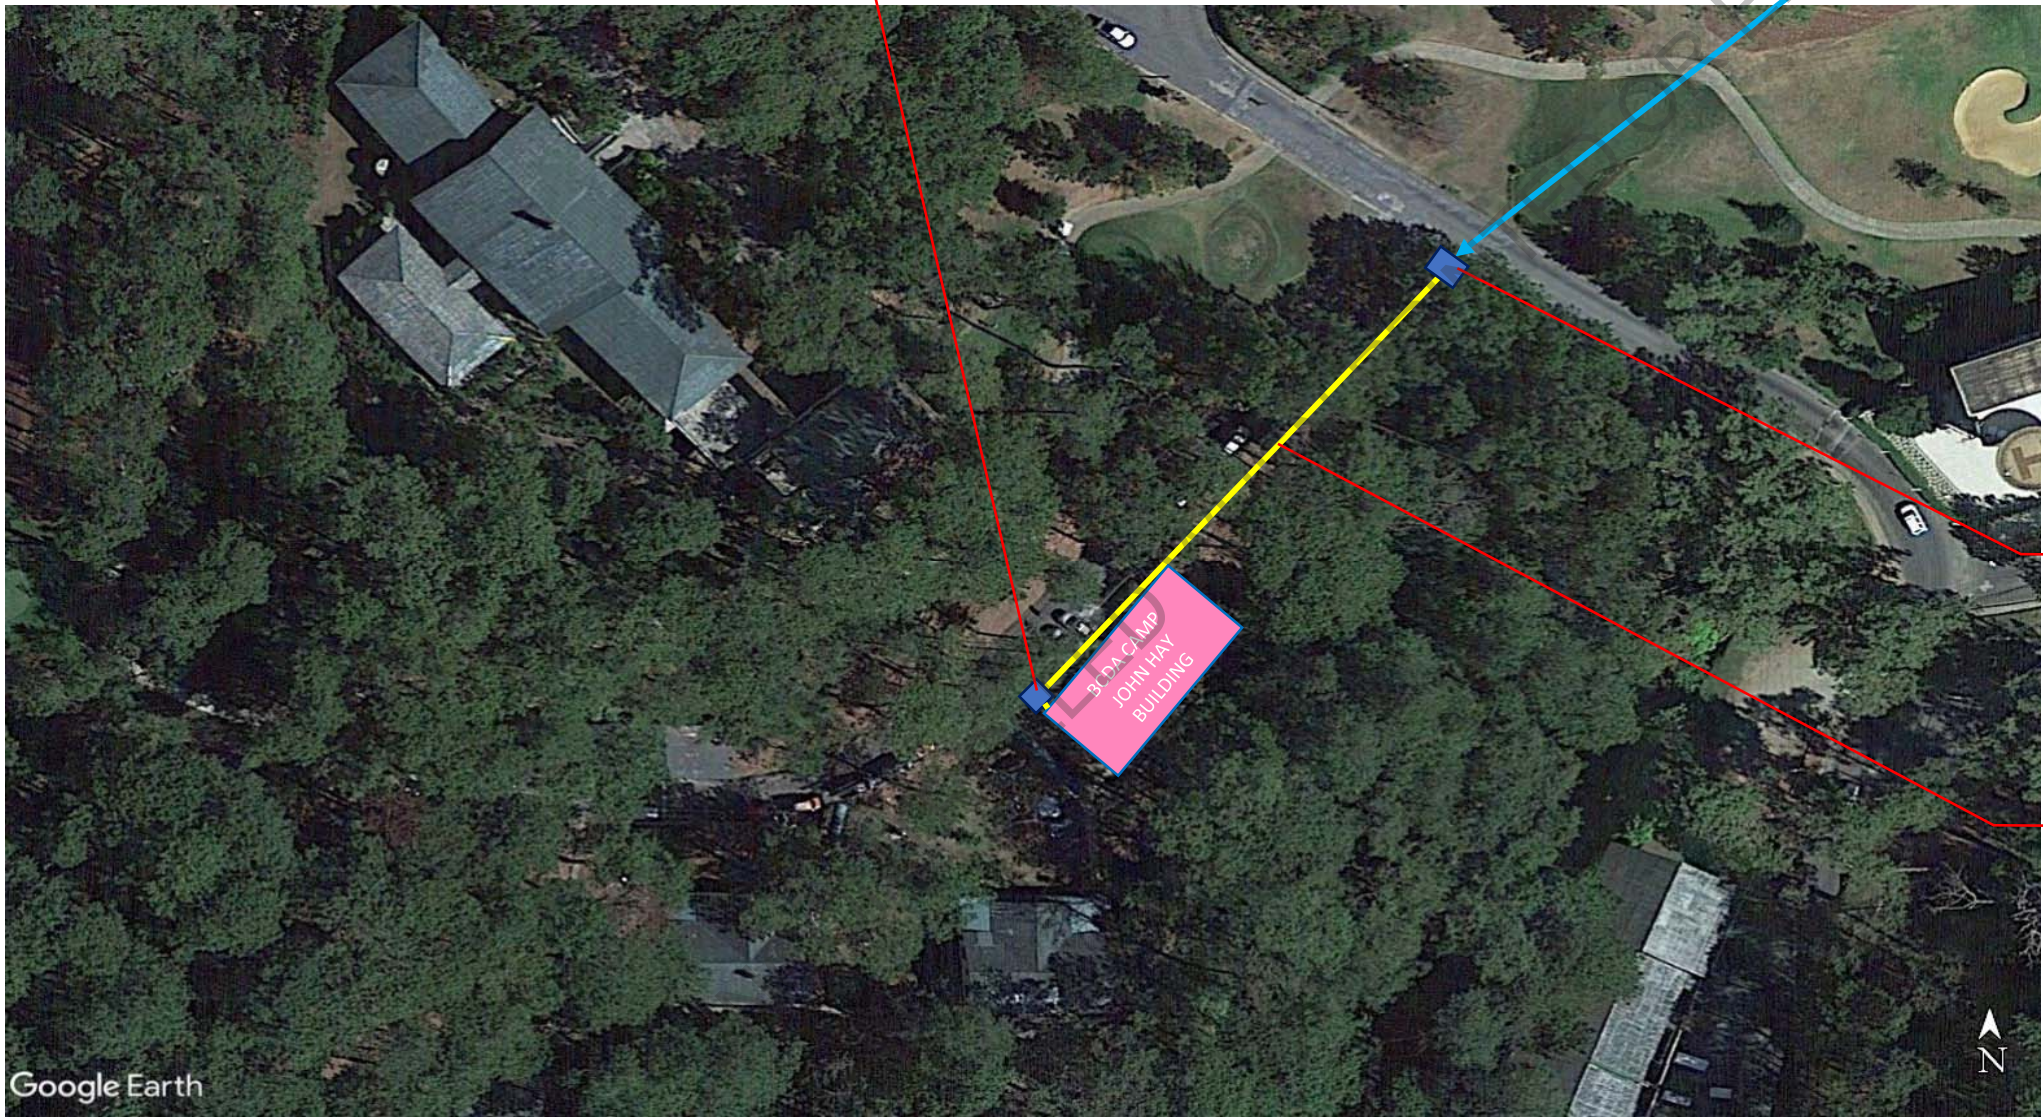

PROPOSED MANHOLE LOCATION
COORDINATES:
LATITUDE - 16.402984°
LONGITUDE - 120.616414°

PROPOSED UNDERGROUND
FOC 82 METERS




REPUBLIC OF THE PHILIPPINES
DEPARTMENT OF INFORMATION AND
COMMUNICATIONS TECHNOLOGY

PROJECT TITLE:	PREPARED BY:	ENDORSED BY:	RECOMMENDED BY:	SHEET CONTENTS:	SHEET NO.:
NBP - NATIONAL FOC BACKBONE	NBP Technical Team	LEO CIPRIANO L. URBIZTONDO, JR., PECE Director IV, National Broadband Program	EMMANUEL REY R. CAINTIC Undersecretary for Digital Philippines	PROPOSED CABLE ENTRY AT BCDA CAMP JOHN HAY BUILDING	1 1
LOCATION: BAGUIO CITY, BENGUET	DATE SIGNED:	DATE SIGNED:	DATE SIGNED:	SCALE: NOT TO SCALE	



PROPOSED MANHOLE LOCATION
 COORDINATES:
 LATITUDE - 15.354220°
 LONGITUDE - 120.528642°

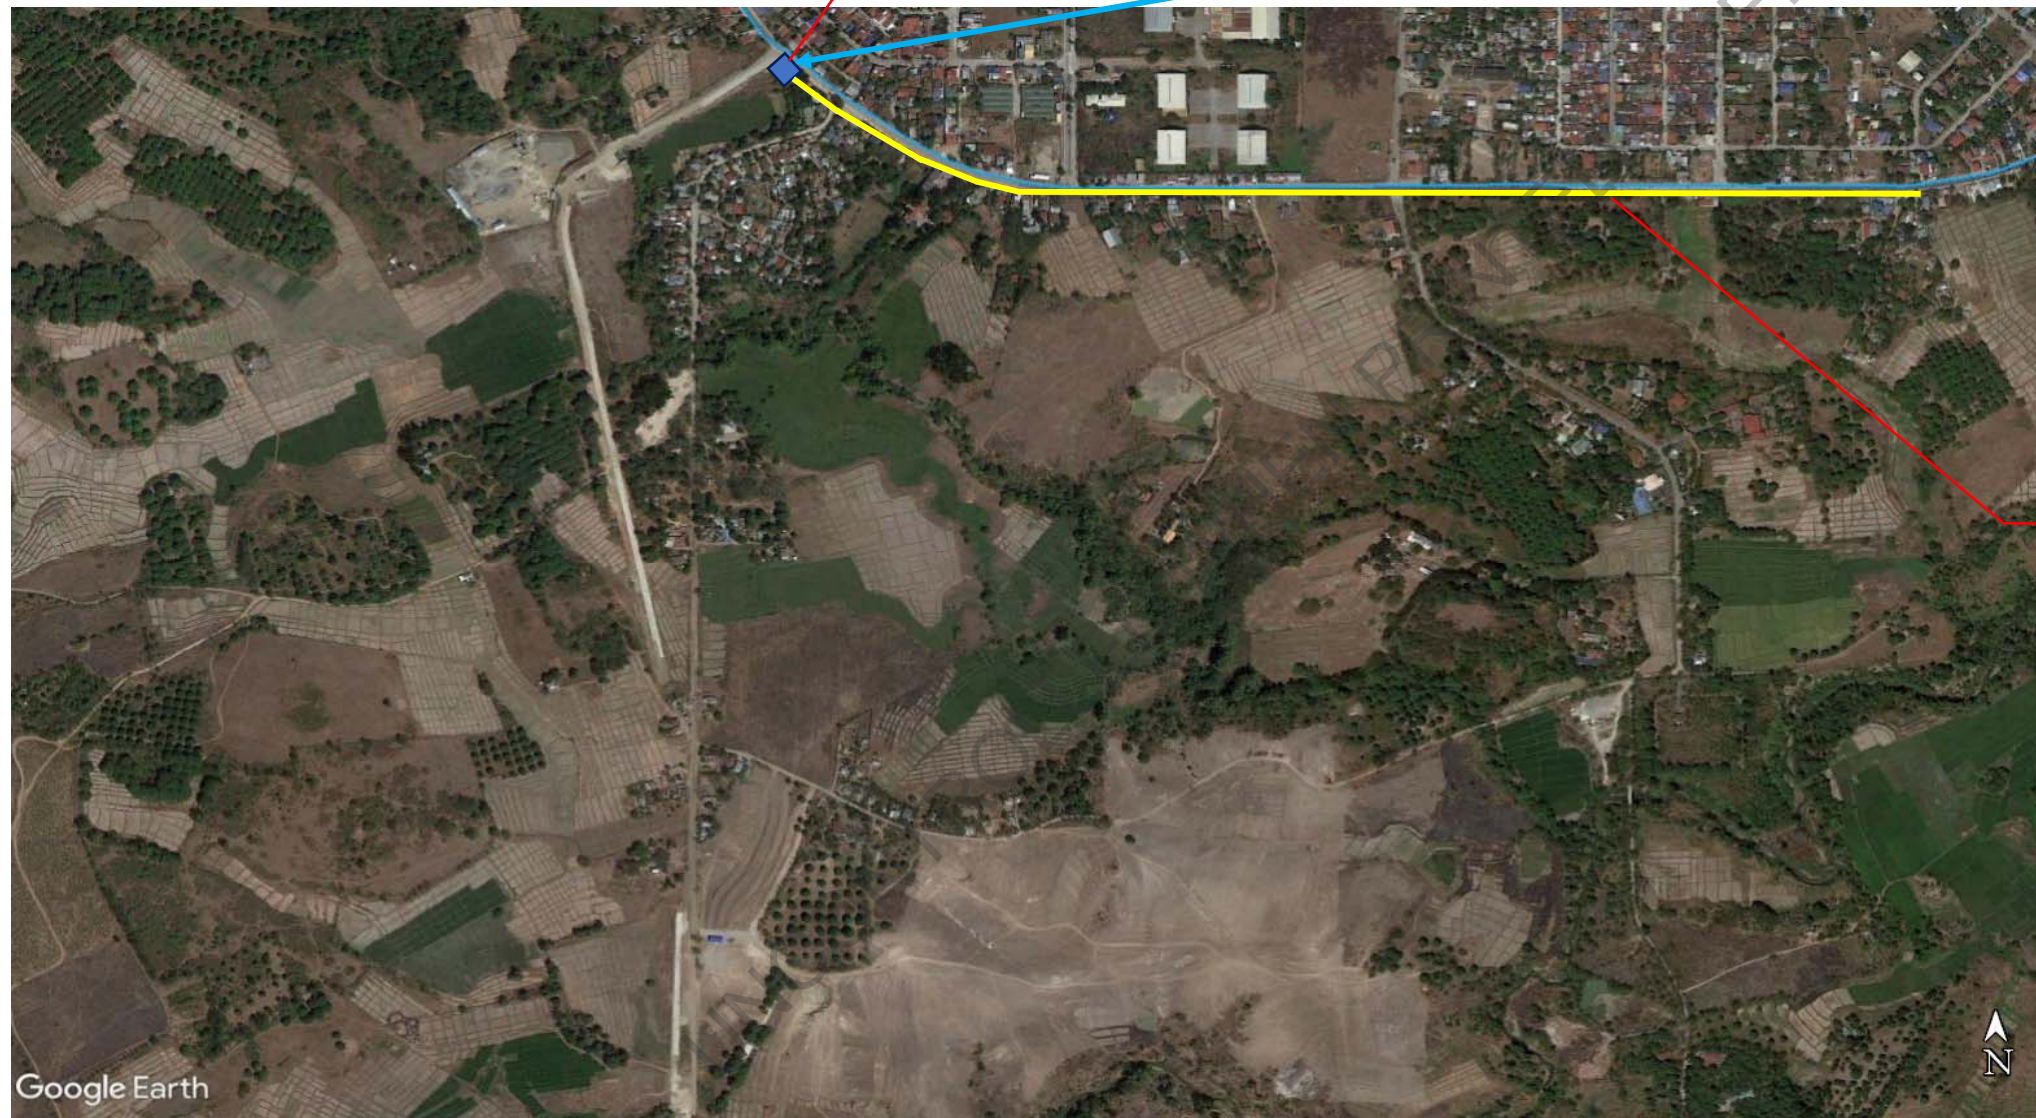

UNDERGROUND FOC FROM
 NGCP CONCEPCION


REPUBLIC OF THE PHILIPPINES
 DEPARTMENT OF INFORMATION AND
 COMMUNICATIONS TECHNOLOGY

PROJECT TITLE:	PREPARED BY:	ENDORSED BY:	RECOMMENDED BY:	SHEET CONTENTS:	SHEET NO.:
NBP - NATIONAL FOC BACKBONE	<u>NBP Technical Team</u>	<u>LEO CIPRIANO L. URBIZONDO, JR., PECE</u> Director IV, National Broadband Program	<u>EMMANUEL REY R. CAINTIC</u> Undersecretary for Digital Philippines	PROPOSED CABLE ENTRY AT BCDA NEW CLARK CITY	1 1
LOCATION: CAPAS, TARLAC	DATE SIGNED:	DATE SIGNED:	DATE SIGNED:	SCALE: NOT TO SCALE	

PROPOSED MANHOLE LOCATION
 COORDINATES:
 LATITUDE - 16.611590°
 LONGITUDE - 120.289991°

PROPOSED UNDERGROUND
 FOC 94 METERS

PROPOSED LOCATION
 MANHOLE

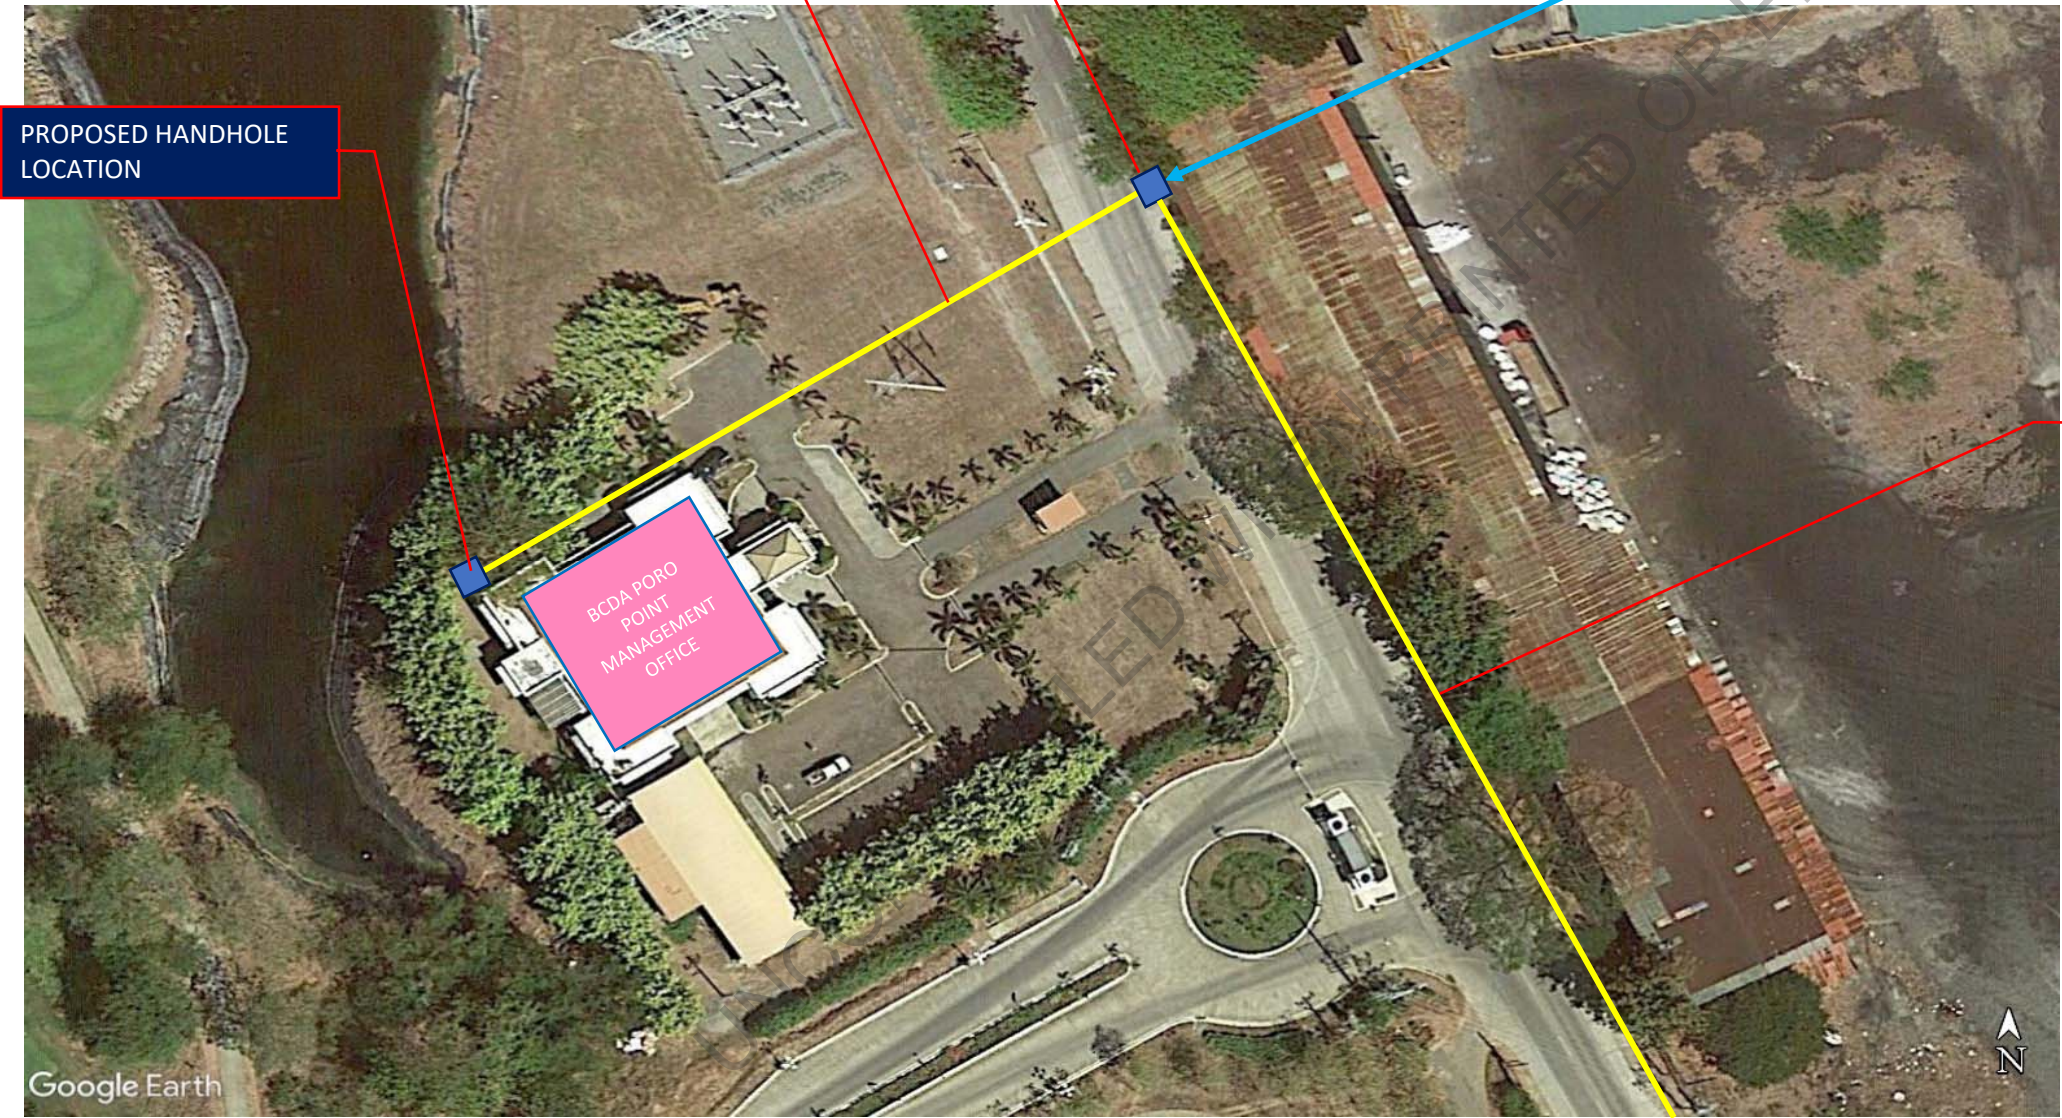


PROPOSED HANDHOLE
 LOCATION

FROM DICT SFLU ICLS



PROJECT TITLE:	PREPARED BY:	ENDORSED BY:	RECOMMENDED BY:	SHEET CONTENTS:	SHEET NO.:
NBP - NATIONAL FOC BACKBONE	NBP Technical Team	LEO CIPRIANO L. URBIZTONDO, JR., PECE Director IV, National Broadband Program	EMMANUEL REY R. CAINTIC Undersecretary for Digital Philippines	PROPOSED CABLE ENTRY AT BCDA PORO POINT MANAGEMENT OFFICE	1 1
LOCATION: SAN FERNANDO, LA UNION	DATE SIGNED:	DATE SIGNED:	DATE SIGNED:	SCALE: NOT TO SCALE	

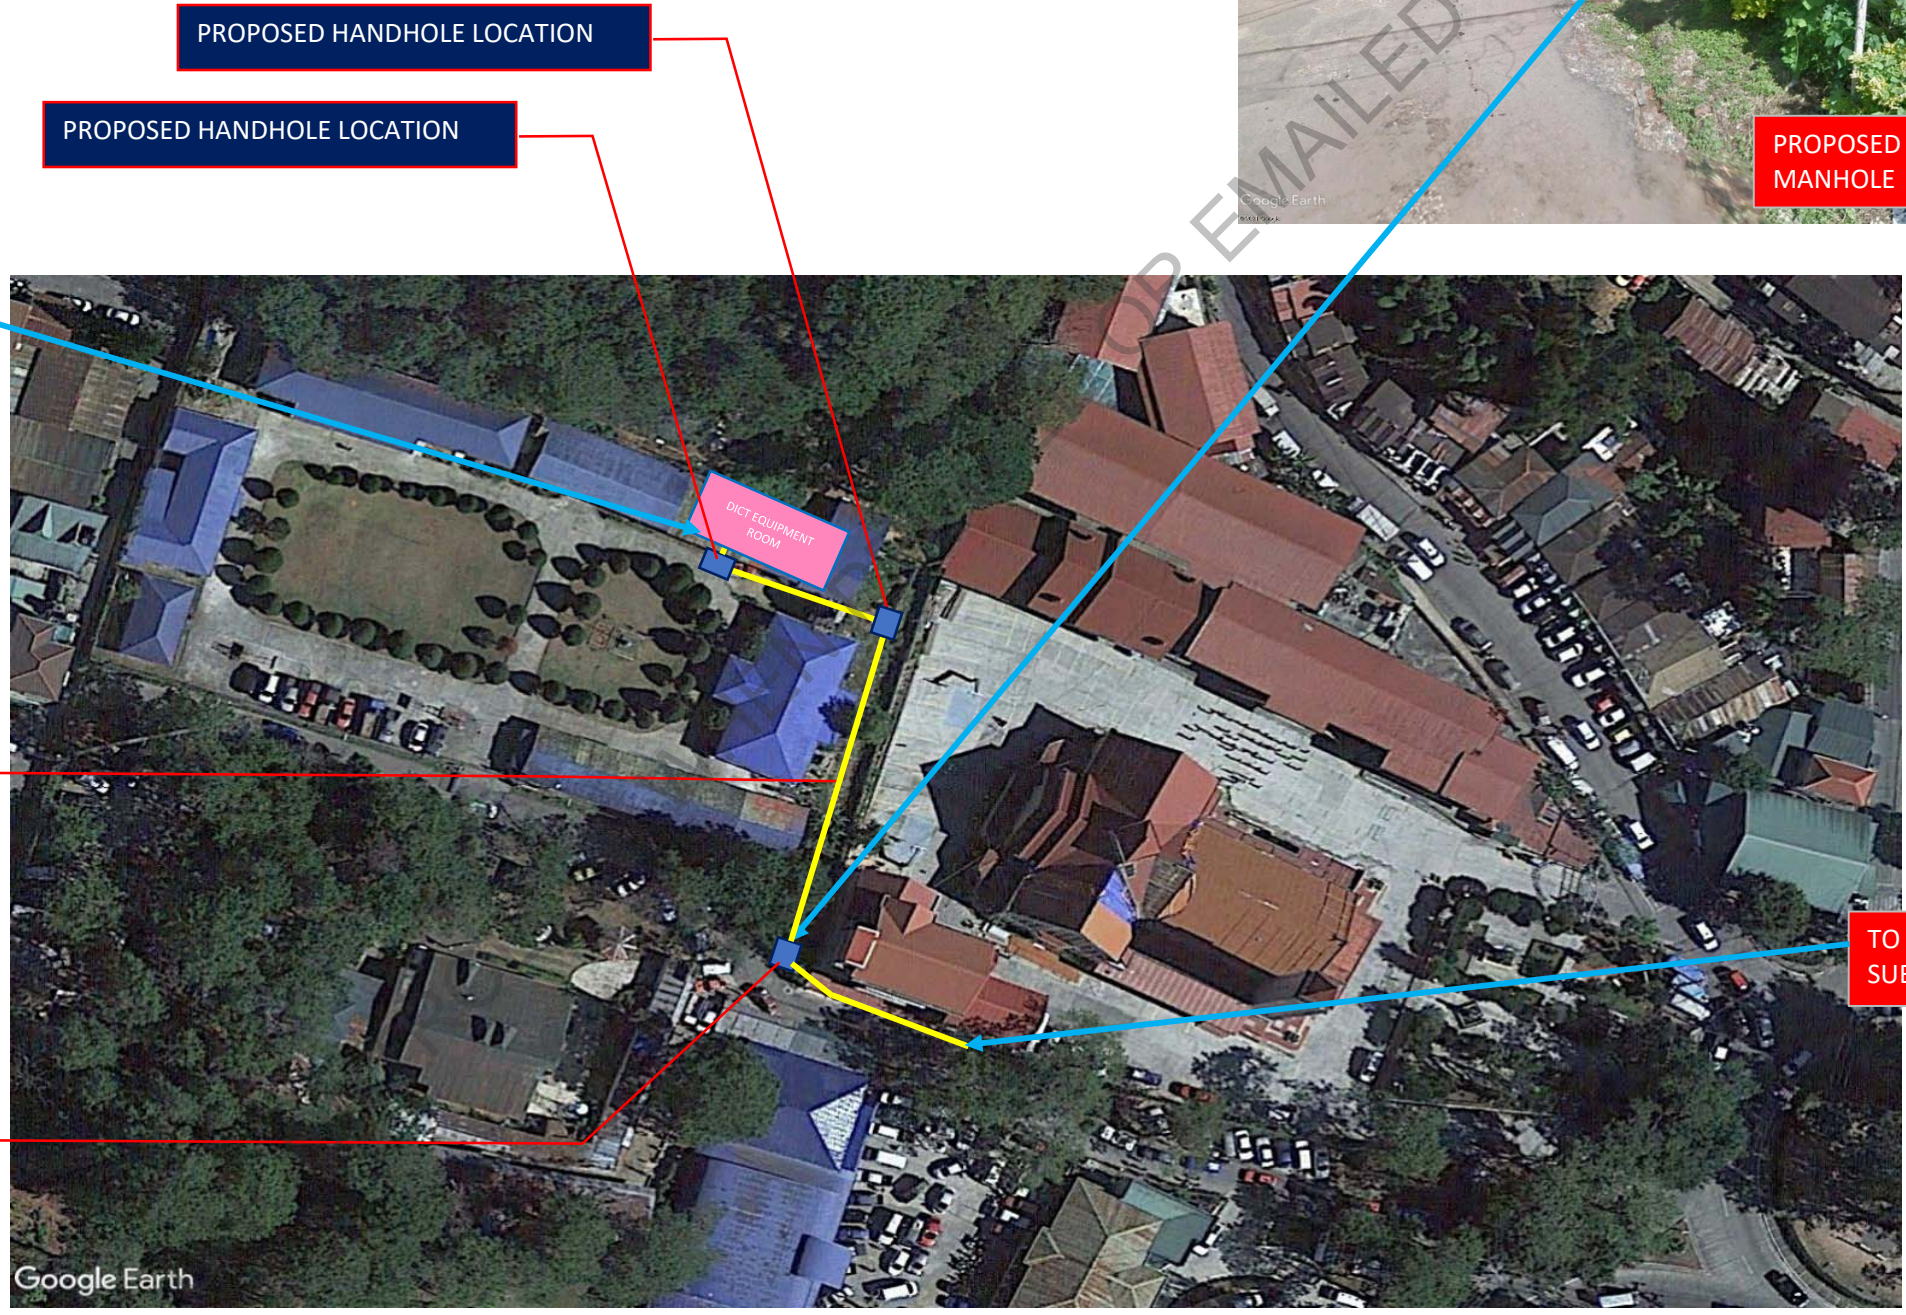

DICT EQUIPMENT ROOM

PROPOSED UNDERGROUND FOC 79 METERS

PROPOSED MANHOLE LOCATION
 COORDINATES:
 LATITUDE - 16.416589°
 LONGITUDE - 120.613919°

PROPOSED HANDHOLE LOCATION

PROPOSED HANDHOLE LOCATION

PROPOSED LOCATION OF MANHOLE


TO NGCP LA TRINIDAD SUBSTATION


Google Earth



PROJECT TITLE:	PREPARED BY:	ENDORSED BY:	RECOMMENDED BY:	SHEET CONTENTS:	SHEET NO.:
NBP - NATIONAL FOC BACKBONE	NBP Technical Team	LEO CIPRIANO L. URBIZTONDO, JR., PECE Director IV, National Broadband Program	EMMANUEL REY R. CAINTIC Undersecretary for Digital Philippines	PROPOSED CABLE ENTRY AT DICT BAGUIO	1
LOCATION: BAGUIO CITY, BENGUET	DATE SIGNED:	DATE SIGNED:	DATE SIGNED:	SCALE: NOT TO SCALE	1



 <p>REPUBLIC OF THE PHILIPPINES DEPARTMENT OF INFORMATION AND COMMUNICATIONS TECHNOLOGY</p>	PROJECT TITLE:	PREPARED BY:	ENDORSED BY:	RECOMMENDED BY:	SHEET CONTENTS:	SHEET NO.:
	NBP - NATIONAL FOC BACKBONE	<u>NBP Technical Team</u>	<u>LEO CIPRIANO L. URBIZTONDO, JR., PECE</u> Director IV, National Broadband Program	<u>EMMANUEL REY R. CAINTIC</u> Undersecretary for Digital Philippines	PROPOSED CABLE ENTRY AT BALER CABLE LANDING STATION	1 1
	LOCATION: BALER, AURORA	DATE SIGNED:	DATE SIGNED:	DATE SIGNED:	SCALE: NOT TO SCALE	

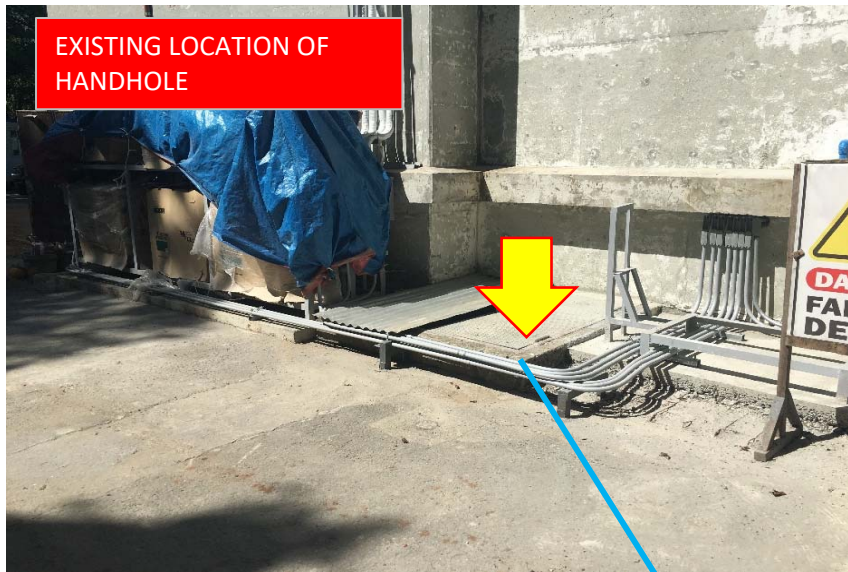

EXISTING LOCATION OF HANDHOLE



EXISTING LOCATION OF MANHOLE

DICT EQUIPMENT ROOM



EXISTING HANDHOLE LOCATION

EXISTING UNDERGROUND TRENCH 10 METERS


PROPOSED UNDERGROUND FOC TO NGCP SUBIC SUBSTATION

EXISTING MANHOLE LOCATION COORDINATES:
 LATITUDE - 14.784277°
 LONGITUDE - 120.295422°



PROJECT TITLE:	PREPARED BY:	ENDORSED BY:	RECOMMENDED BY:	SHEET CONTENTS:	SHEET NO.:
NBP - NATIONAL FOC BACKBONE	NBP Technical Team	LEO CIPRIANO L. URBIZTONDO, JR., PECE Director IV, National Broadband Program	EMMANUEL REY R. CAINTIC Undersecretary for Digital Philippines	PROPOSED CABLE ENTRY AT DICT NGDC-3 SUBIC	1
LOCATION: SUBIC, OLONGAPO	DATE SIGNED:	DATE SIGNED:	DATE SIGNED:	SCALE: NOT TO SCALE	1

DICT ROCES BUILDING

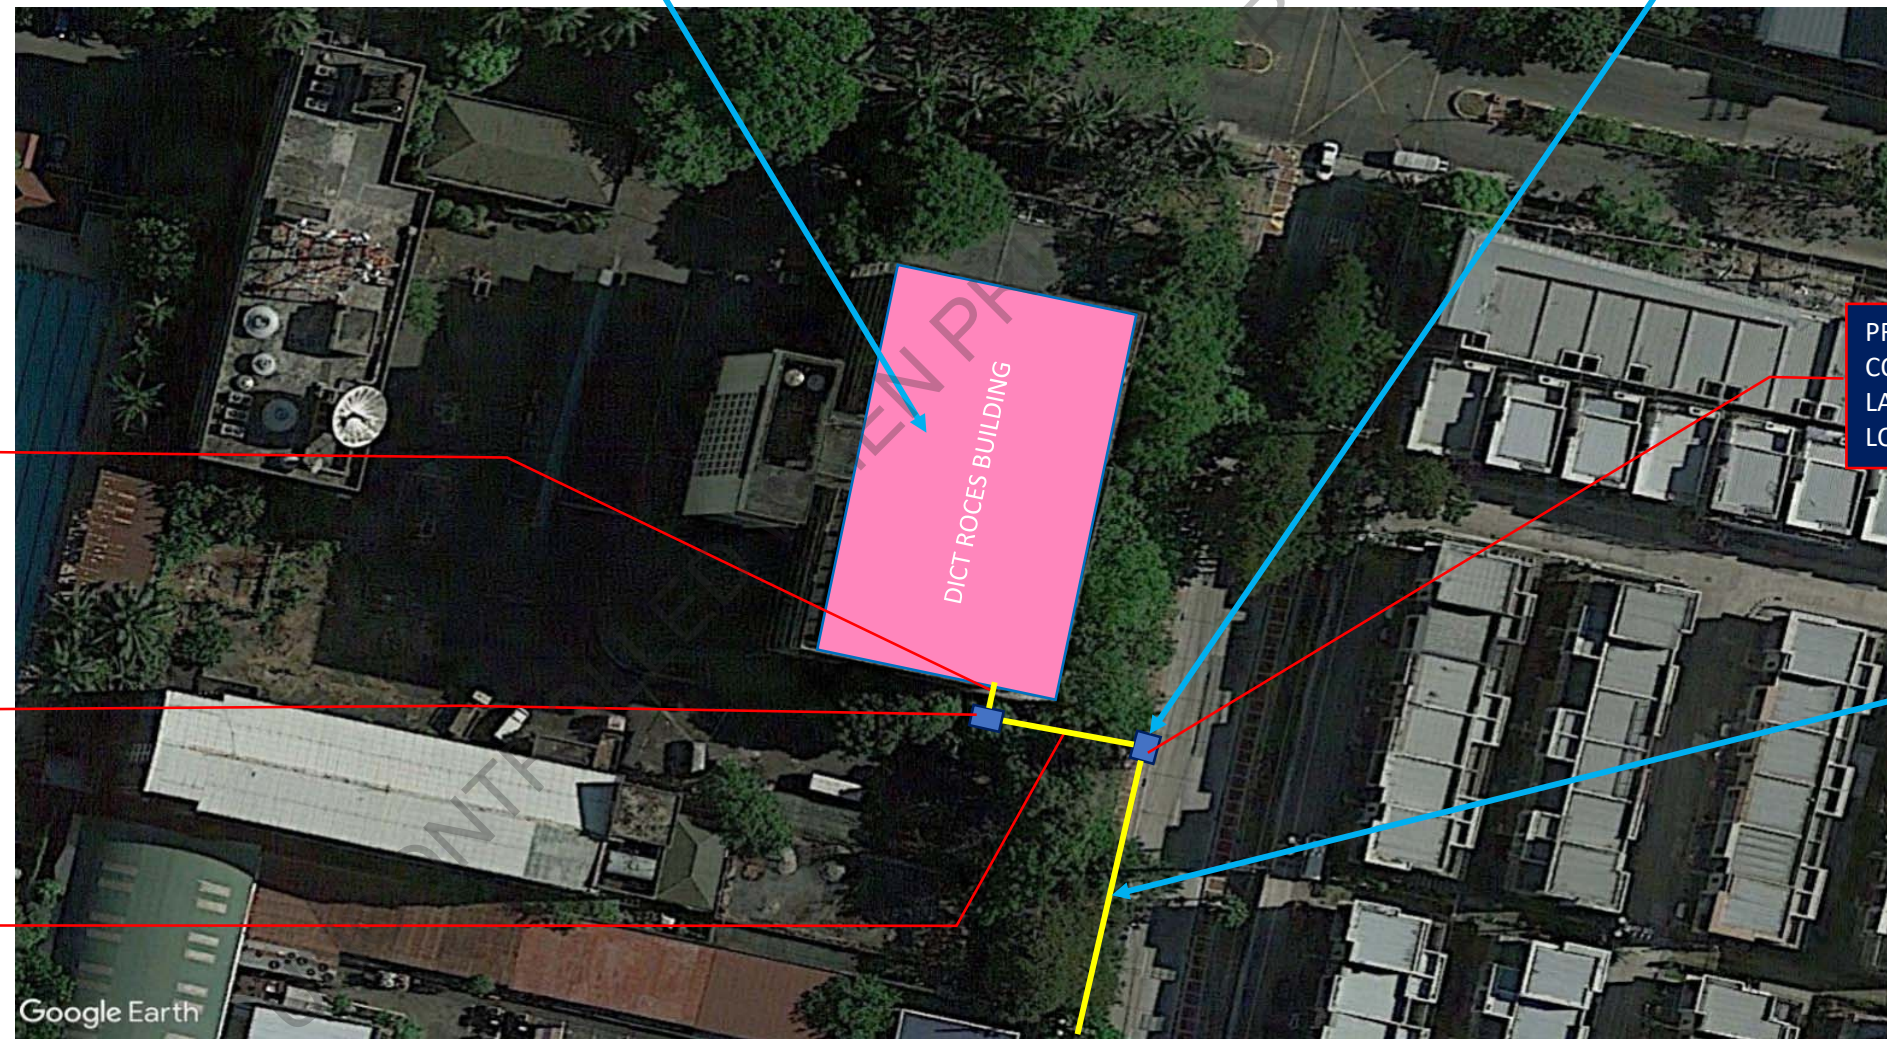

PROPOSED UNDERGROUND
FOC 4 METERS


PROPOSED HANDHOLE
LOCATION

PROPOSED UNDERGROUND
FOC 21 METERS

PROPOSED MANHOLE LOCATION
COORDINATES:
LATITUDE - 14.629834°
LONGITUDE - 121.025301°

TO NGCP ARANETA
SUBSTATION


 <p>REPUBLIC OF THE PHILIPPINES DEPARTMENT OF INFORMATION AND COMMUNICATIONS TECHNOLOGY</p>	PROJECT TITLE:	PREPARED BY:	ENDORSED BY:	RECOMMENDED BY:	SHEET CONTENTS:	SHEET NO.:
	NBP - NATIONAL FOC BACKBONE	NBP Technical Team	LEO CIPRIANO L. URBIZTONDO, JR., PECE Director IV, National Broadband Program	EMMANUEL REY R. CAINTIC Undersecretary for Digital Philippines	PROPOSED CABLE ENTRY AT DICT ROCES	1 1
	LOCATION: BRGY. ROCES, QUEZON CITY	DATE SIGNED:	DATE SIGNED:	DATE SIGNED:	SCALE: NOT TO SCALE	

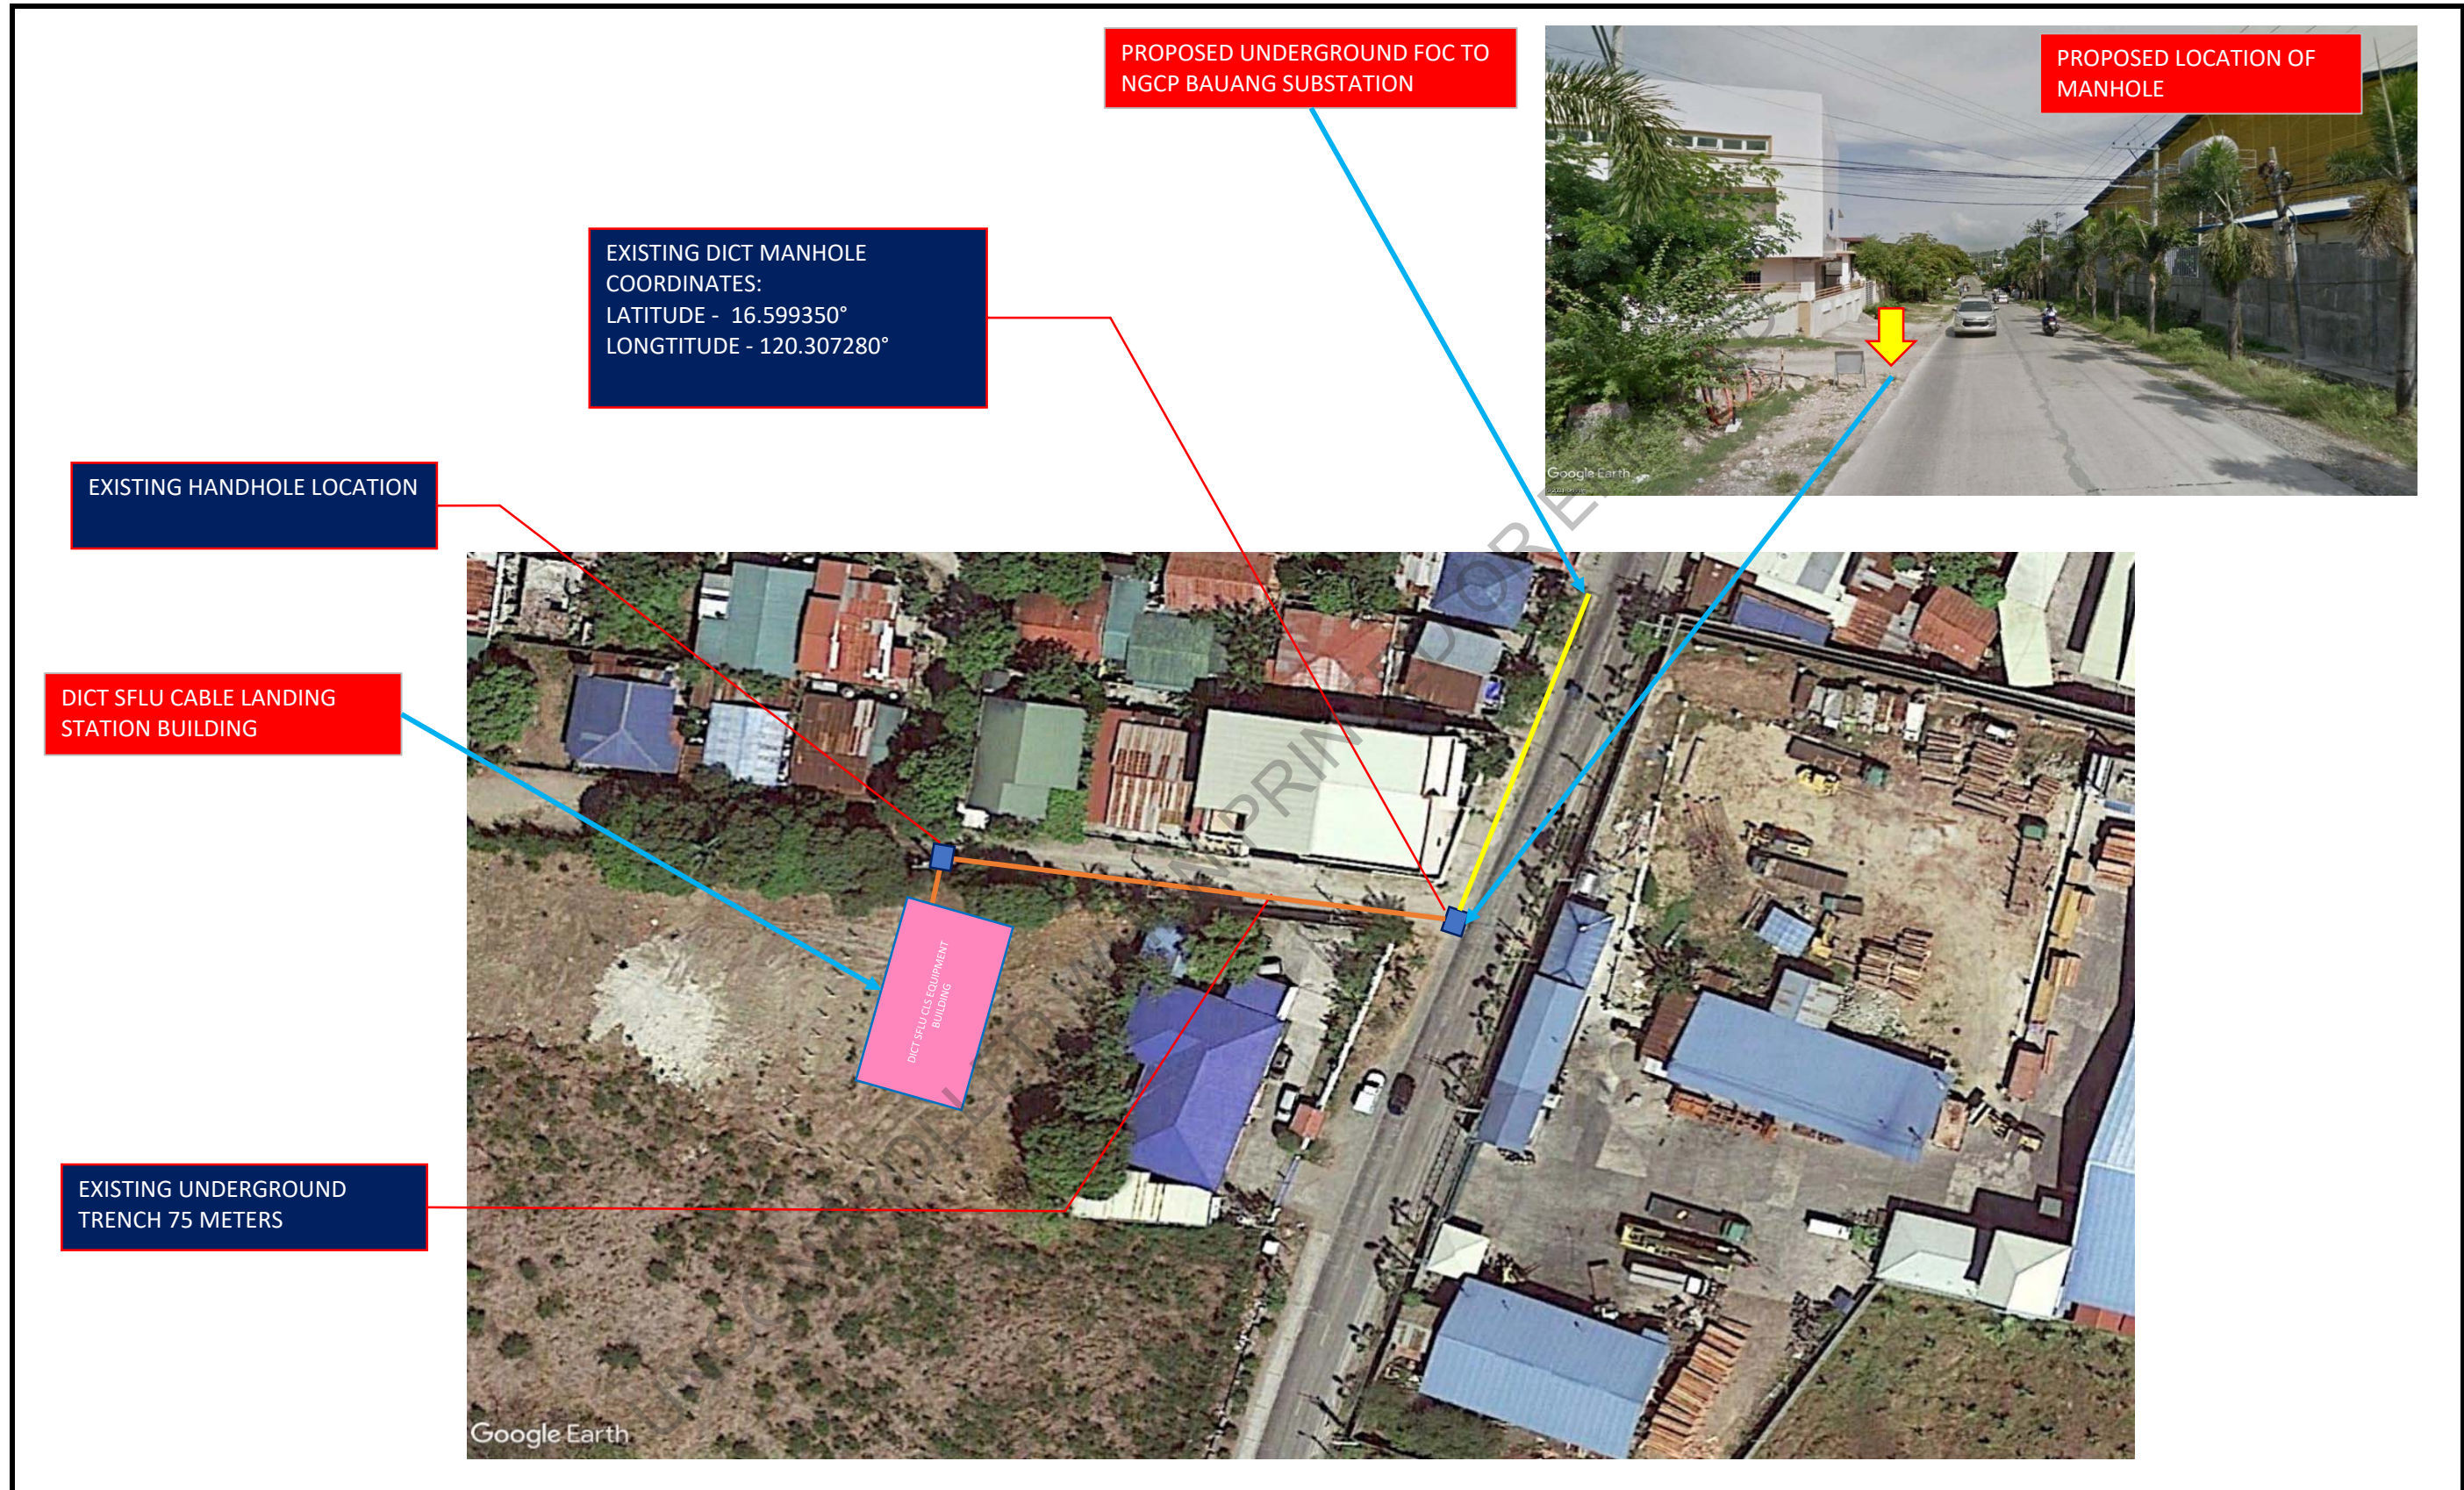

PROJECT TITLE:	PREPARED BY:	ENDORSED BY:	RECOMMENDED BY:	SHEET CONTENTS:	SHEET NO.:
NBP - NATIONAL FOC BACKBONE	NBP Technical Team	LEO CIPRIANO L. URBIZTONDO, JR., PECE Director IV, National Broadband Program	EMMANUEL REY R. CAINTIC Undersecretary for Digital Philippines	PROPOSED CABLE ENTRY AT DICT SFLU CABLE LANDING STATION	1
LOCATION: SAN FERNANDO, LA UNION	DATE SIGNED:	DATE SIGNED:	DATE SIGNED:	SCALE: NOT TO SCALE	1



NGCP CONTROL ROOM BUILDING

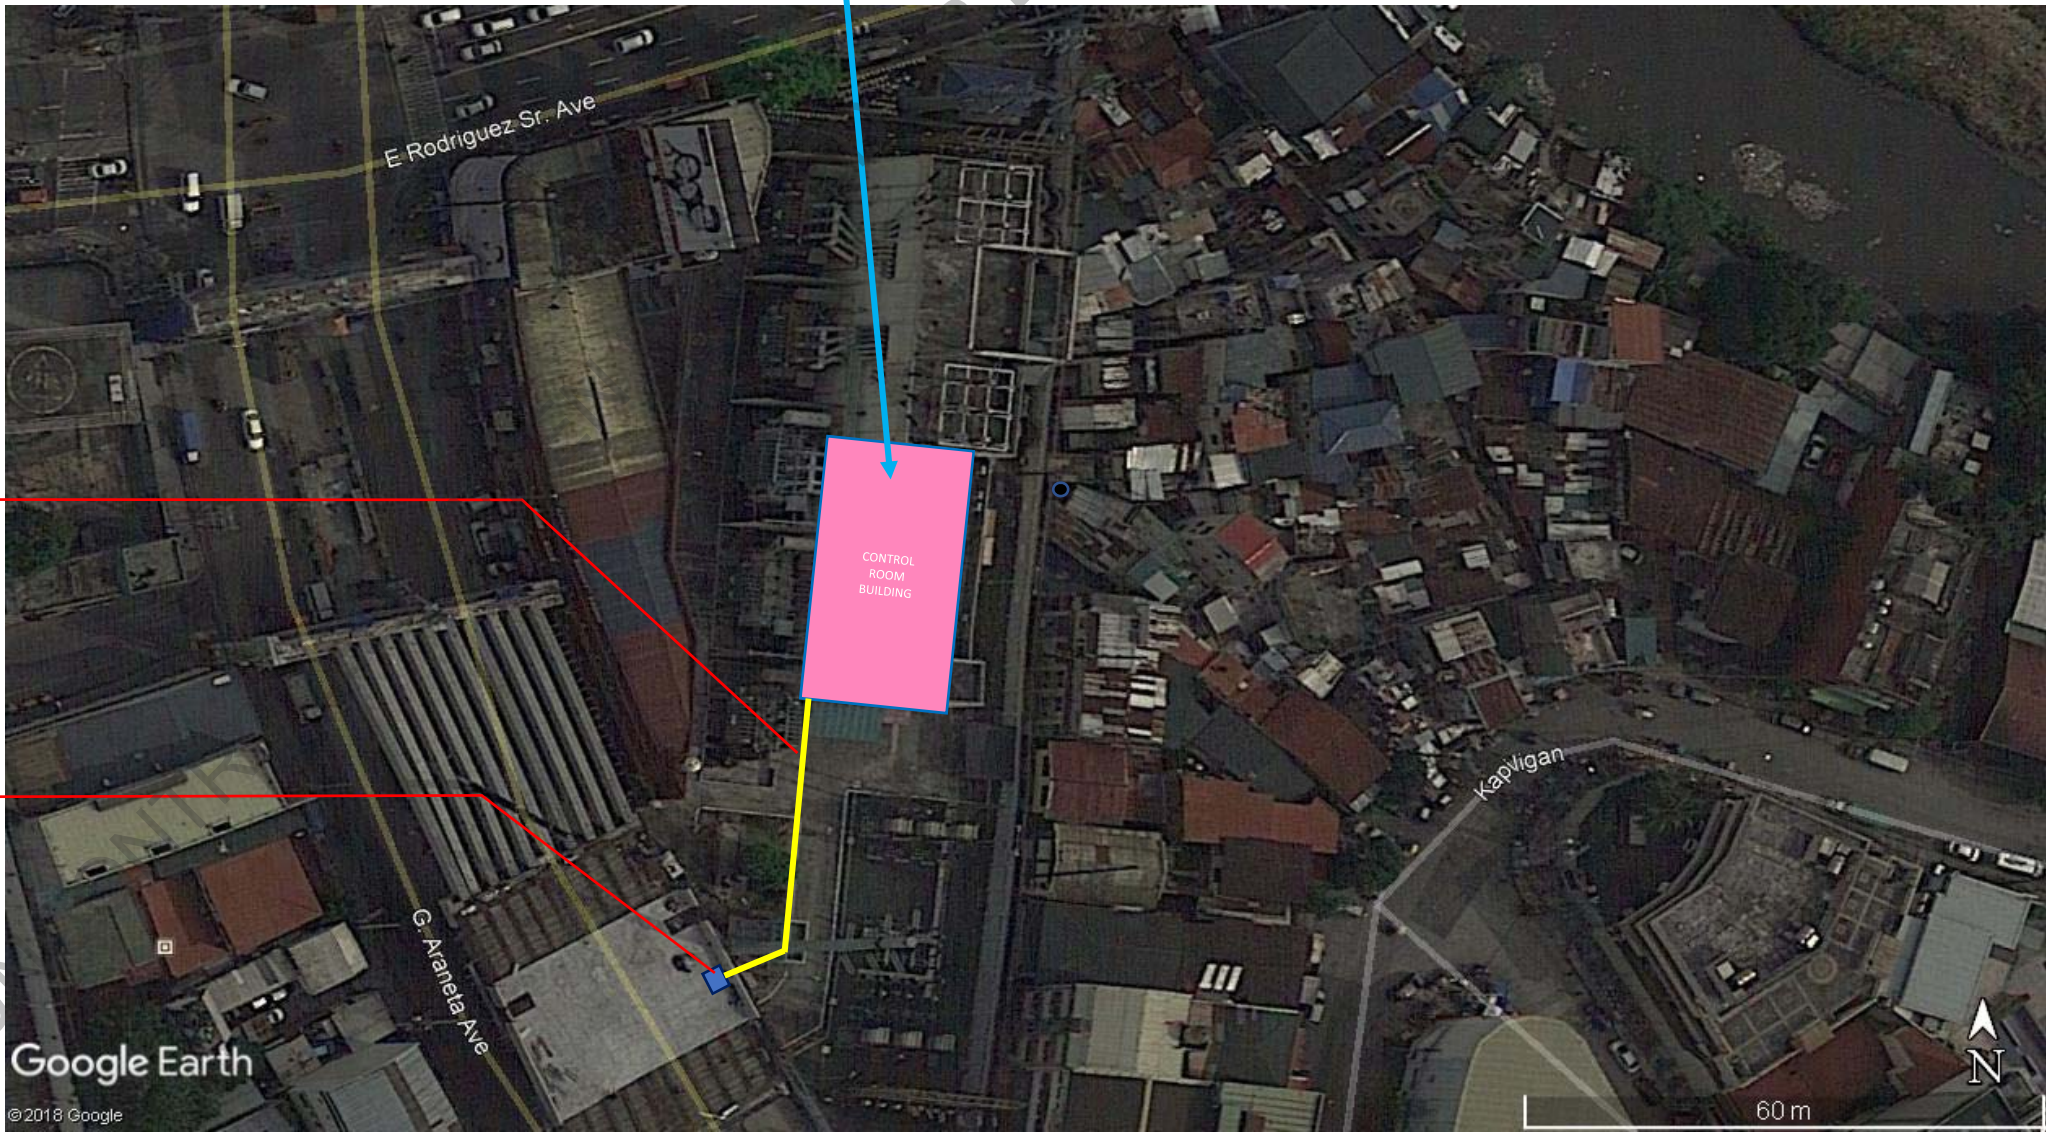


PROPOSED UNDERGROUND FOC


PROPOSED MANHOLE LOCATION

EMMAILED

<p>REPUBLIC OF THE PHILIPPINES DEPARTMENT OF INFORMATION AND COMMUNICATIONS TECHNOLOGY</p>	PROJECT TITLE:	PREPARED BY:	ENDORSED BY:	RECOMMENDED BY:	SHEET CONTENTS:	SHEET NO.:
	NBP - NATIONAL FOC BACKBONE	NBP Technical Team	LEO CIPRIANO L. URBIZTONDO, JR., PECE Director IV, National Broadband Program	EMMANUEL REY R. CAINTIC Undersecretary for Digital Philippines	PROPOSED CABLE ENTRY AT NGCP ARANETA SUBSTATION	1 1
	LOCATION: ARANETA AVE., QUEZON CITY	DATE SIGNED:	DATE SIGNED:	DATE SIGNED:	SCALE: NOT TO SCALE	

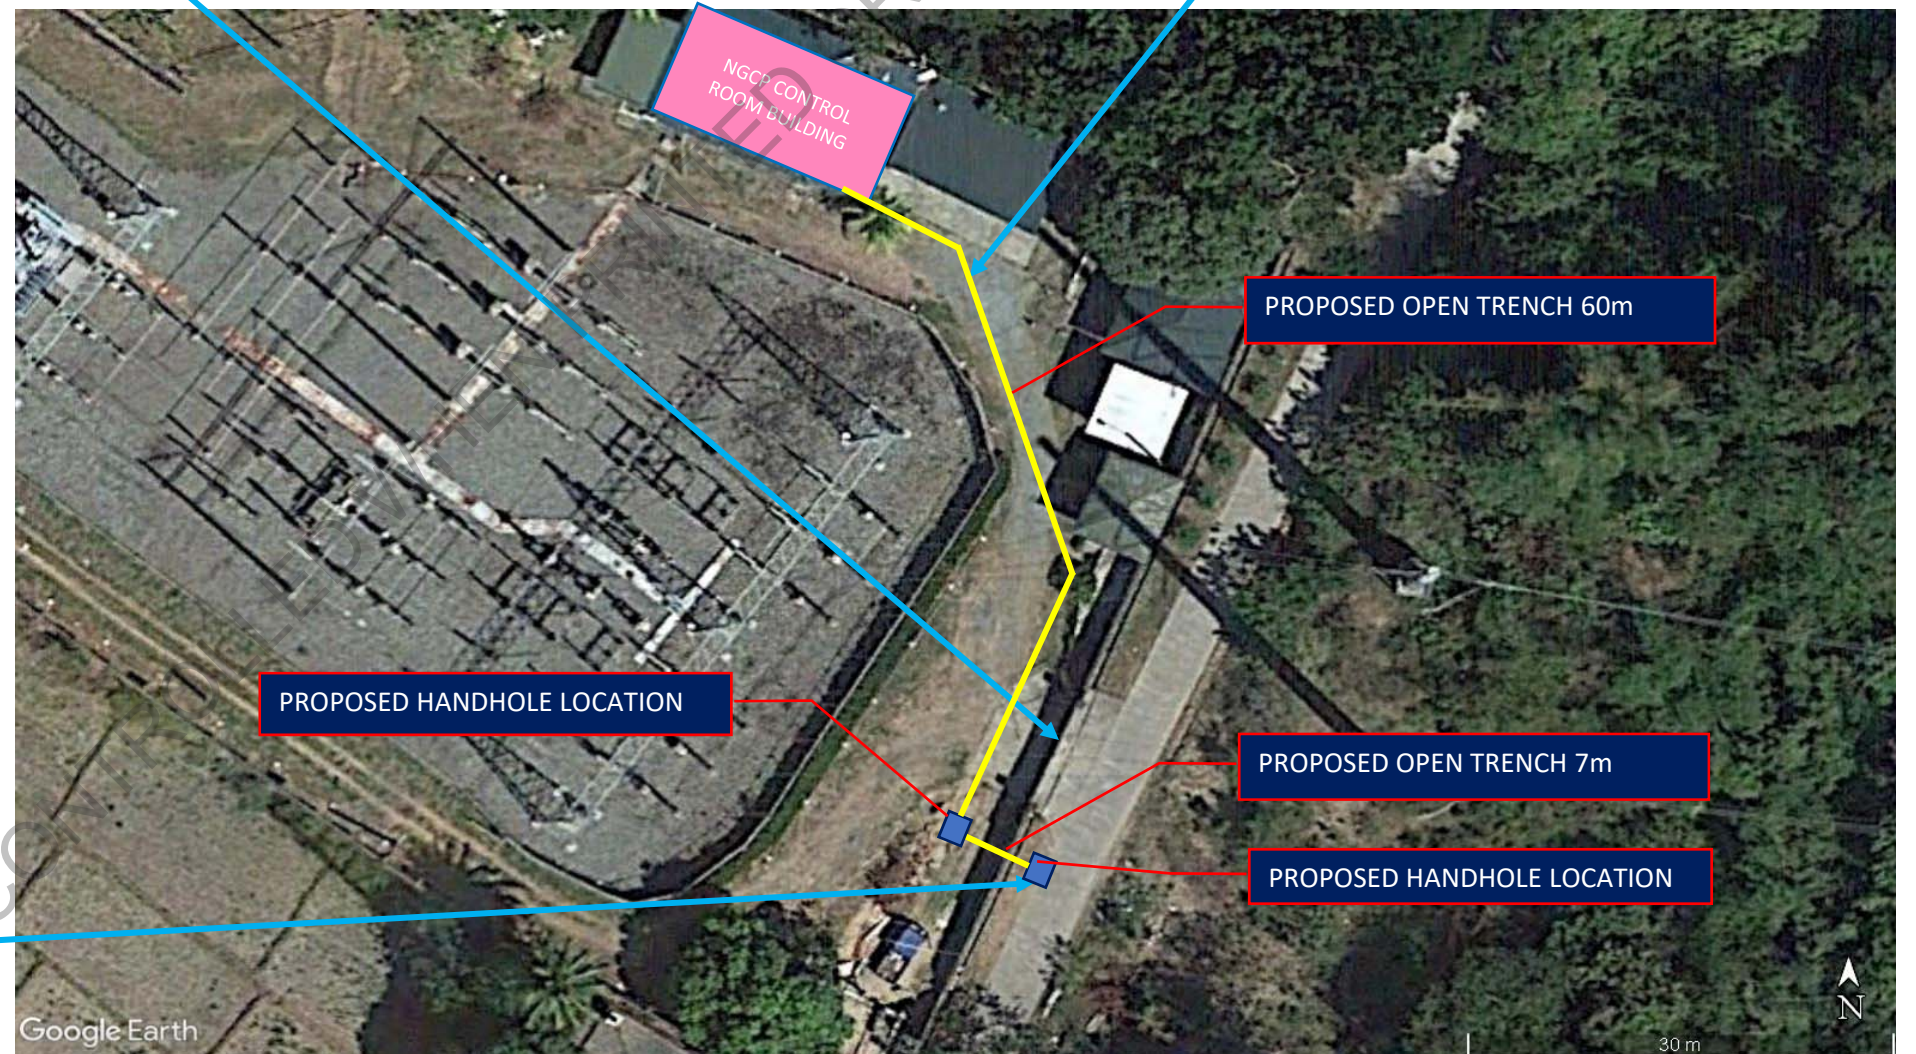


PROJECT TITLE:	PREPARED BY:	ENDORSED BY:	RECOMMENDED BY:	SHEET CONTENTS:	SHEET NO.:
NBP - NATIONAL FOC BACKBONE	NBP Technical Team	LEO CIPRIANO L. URBIZTONDO, JR., PECE Director IV, National Broadband Program	EMMANUEL REY R. CAINTIC Undersecretary for Digital Philippines	PROPOSED CABLE ENTRTY AT NGCP BACNOTAN SUBSTATION	1
LOCATION: BACNOTAN, LA UNION	DATE SIGNED:	DATE SIGNED:	DATE SIGNED:	SCALE: NOT TO SCALE	1

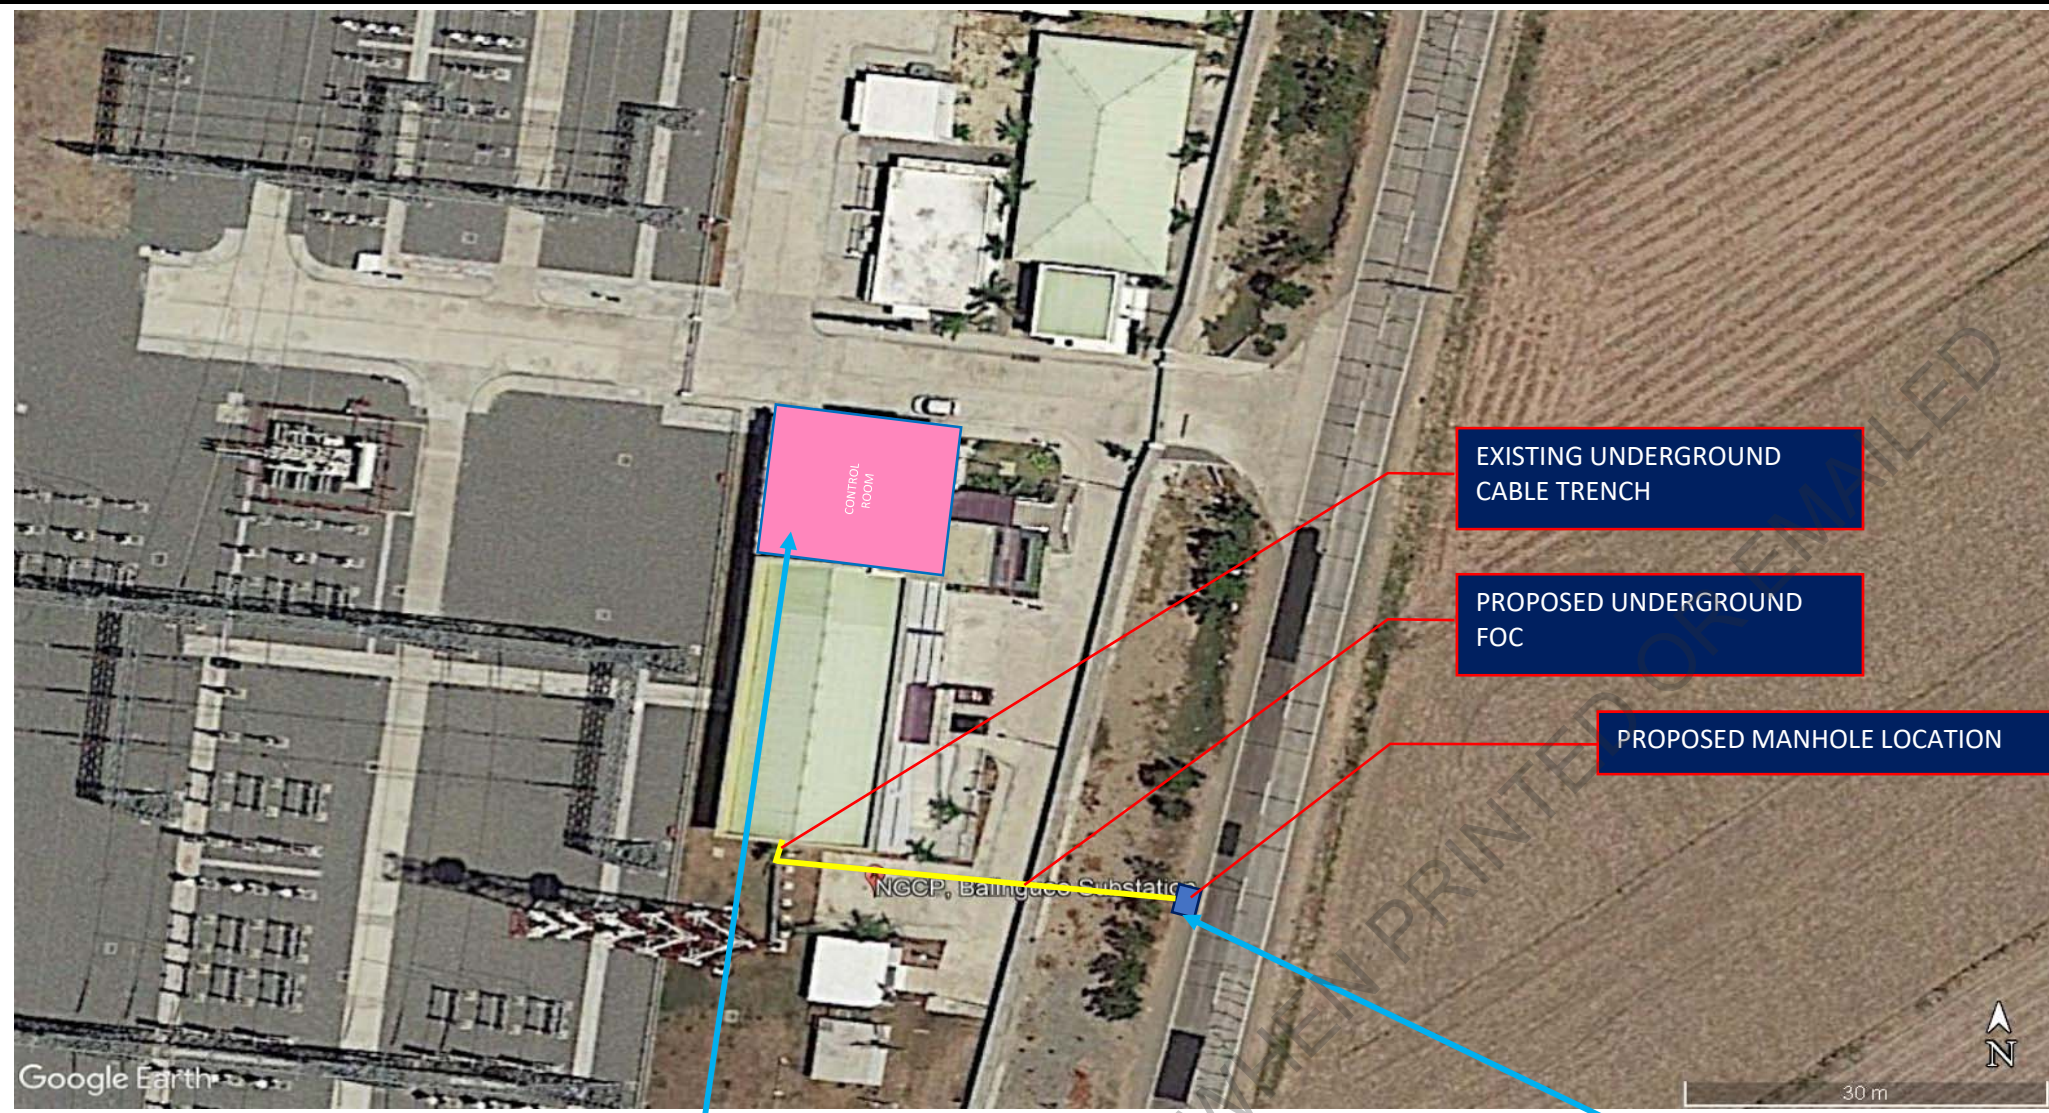

NGCP CONTROL ROOM BUILDING



UNCONTROLLED WHEN PRINTED


 <p>REPUBLIC OF THE PHILIPPINES DEPARTMENT OF INFORMATION AND COMMUNICATIONS TECHNOLOGY</p>	PROJECT TITLE:	PREPARED BY:	ENDORSED BY:	RECOMMENDED BY:	SHEET CONTENTS:	SHEET NO.:
	NBP - NATIONAL FOC BACKBONE	NBP Technical Team	LEO CIPRIANO L. URBIZTONDO, JR., PECE Director IV, National Broadband Program	EMMANUEL REY R. CAINTIC Undersecretary for Digital Philippines	PROPOSED CABLE ENTRY AT NGCP BALINGUEO SUBSTATION	1
	LOCATION: STA. BARBARA, PANGASINAN	DATE SIGNED:	DATE SIGNED:	DATE SIGNED:	SCALE: NOT TO SCALE	1



PROJECT TITLE:	PREPARED BY:	ENDORSED BY:	RECOMMENDED BY:	SHEET CONTENTS:	SHEET NO.:
NBP - NATIONAL FOC BACKBONE	NBP Technical Team	LEO CIPRIANO L. URBIZONDO, JR., PECE Director IV, National Broadband Program	EMMANUEL REY R. CAINTIC Undersecretary for Digital Philippines	PROPOSED CABLE ENTRY AT NGCP BANTAYSUBSTATION	1
LOCATION: BANTAY, ILOCOS SUR	DATE SIGNED:	DATE SIGNED:	DATE SIGNED:	SCALE: NOT TO SCALE	1



 <p>REPUBLIC OF THE PHILIPPINES DEPARTMENT OF INFORMATION AND COMMUNICATIONS TECHNOLOGY</p>	PROJECT TITLE:	PREPARED BY:	ENDORSED BY:	RECOMMENDED BY:	SHEET CONTENTS:	SHEET NO.:
	NBP - NATIONAL FOC BACKBONE	NBP Technical Team	LEO CIPRIANO L. URBIZTONDO, JR., PECE Director IV, National Broadband Program	EMMANUEL REY R. CAINTIC Undersecretary for Digital Philippines	PROPOSED CABLE ENTRY AT NGCP BAUANG SUBSTATION	1
	LOCATION: BAUANG, LA UNION	DATE SIGNED:	DATE SIGNED:	DATE SIGNED:	SCALE: NOT TO SCALE	1

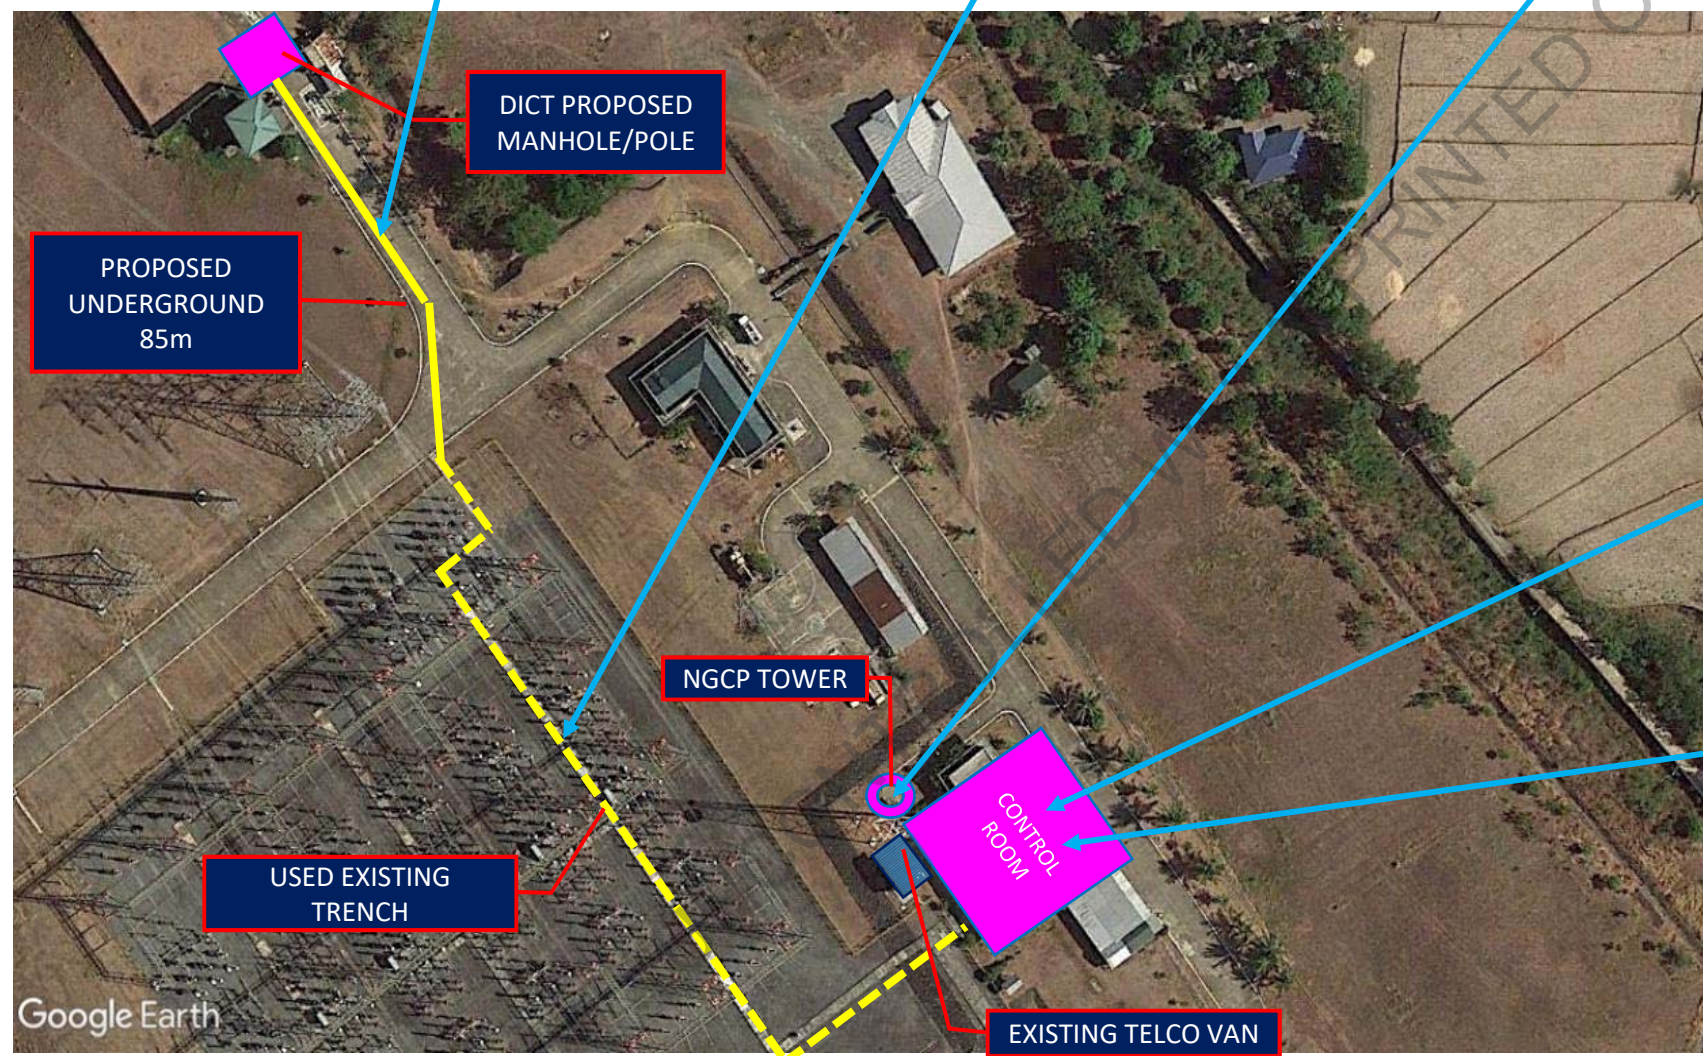


PROJECT TITLE: NBP - NATIONAL FOC BACKBONE	PREPARED BY: NBP Technical Team	ENDORSED BY: LEO CIPRIANO L. URBIZTONDO, JR., PECE Director IV, National Broadband Program	RECOMMENDED BY: EMMANUEL REY R. CAINTIC Undersecretary for Digital Philippines	SHEET CONTENTS: PROPOSED CABLE ENTRY AT NGCP BOLO SUBSTATION	SHEET NO.: 1 1
LOCATION: BOLO, PANGASINAN	DATE SIGNED:	DATE SIGNED:	DATE SIGNED:	SCALE: NOT TO SCALE	



PROPOSED MANHOLE LOCATION

PROPOSED HANDHOLE LOCATION

NGCP CONTROL ROOM BUILDING

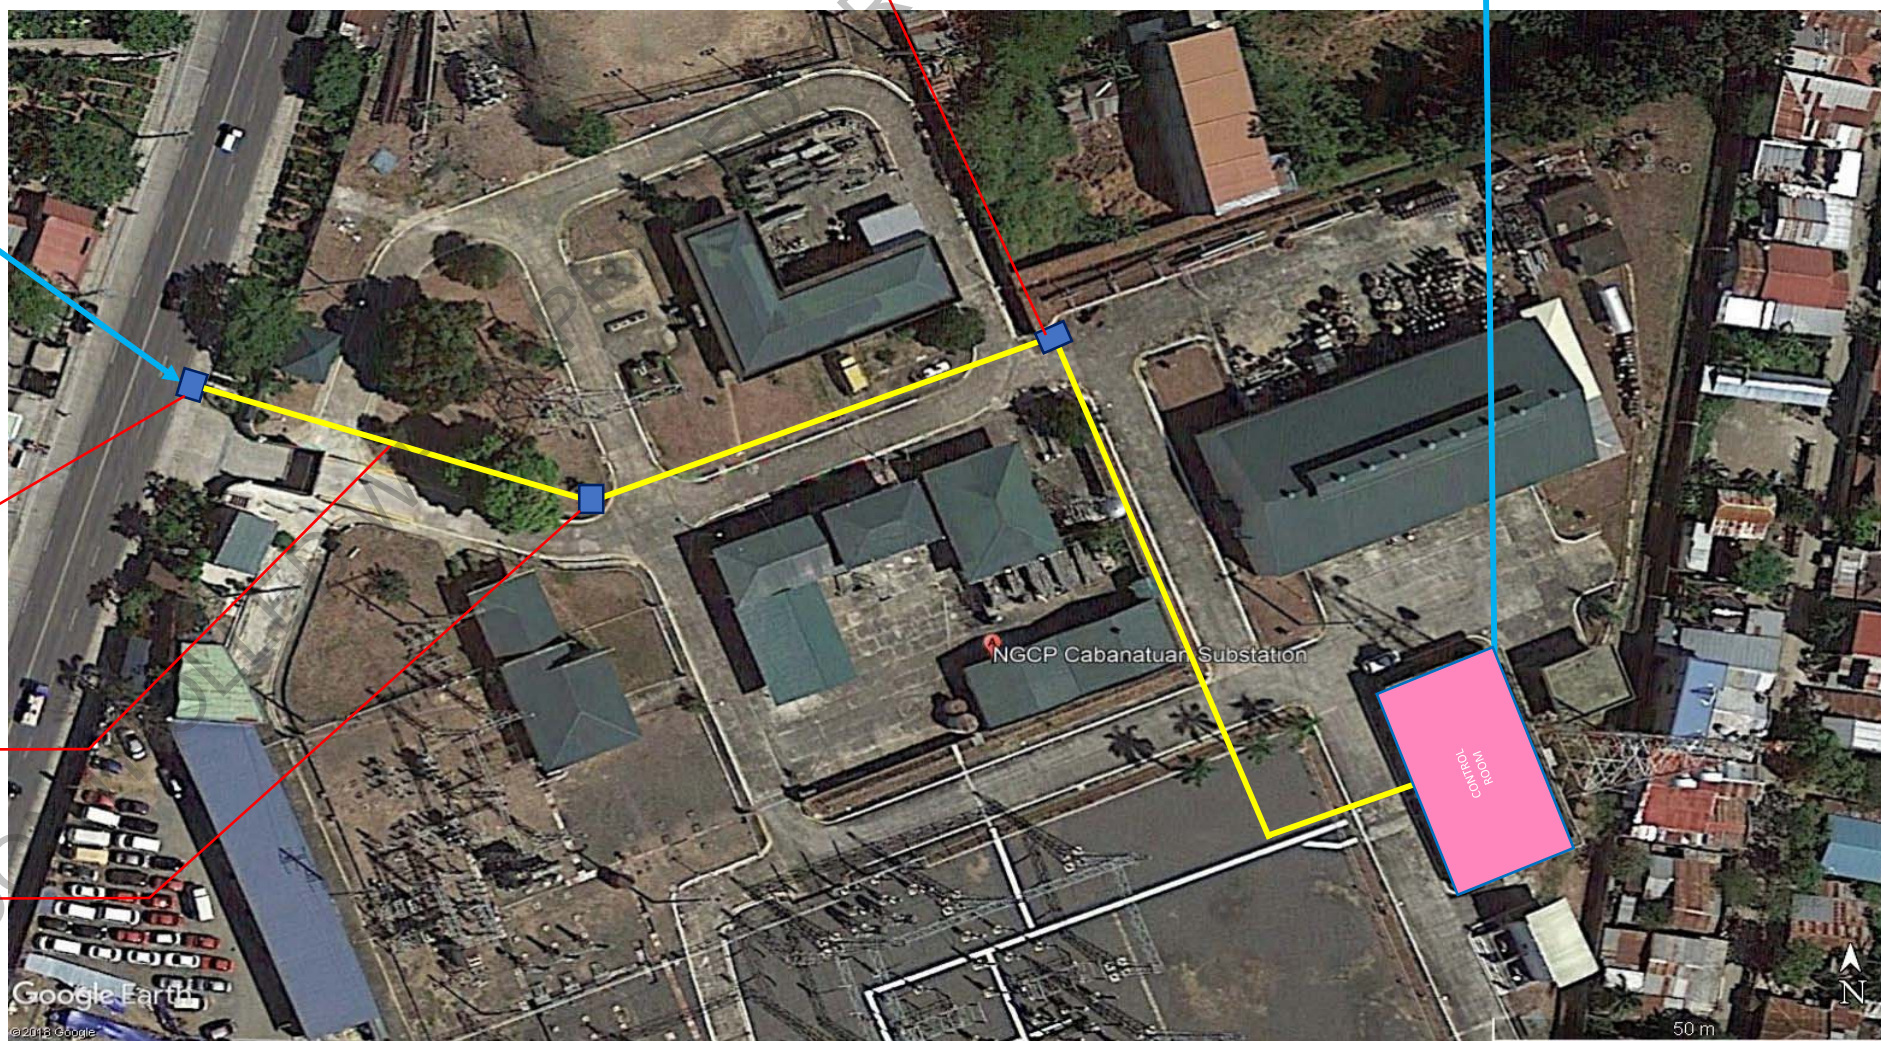


PROPOSED MANHOLE LOCATION

PROPOSED UNDERGROUND FOC

PROPOSED HANDHOLE LOCATION




PROJECT TITLE:	PREPARED BY:	ENDORSED BY:	RECOMMENDED BY:	SHEET CONTENTS:	SHEET NO.:
NBP - NATIONAL FOC BACKBONE	NBP Technical Team	LEO CIPRIANO L. URBIZTONDO, JR., PECE Director IV, National Broadband Program	EMMANUEL REY R. CAINTIC Undersecretary for Digital Philippines	PROPOSED CABLE ENTRY AT NGCP CABANATUAN SUBSTATION	1
LOCATION: CABANATUAN, NUEVA ECIA	DATE SIGNED:	DATE SIGNED:	DATE SIGNED:	SCALE: NOT TO SCALE	1

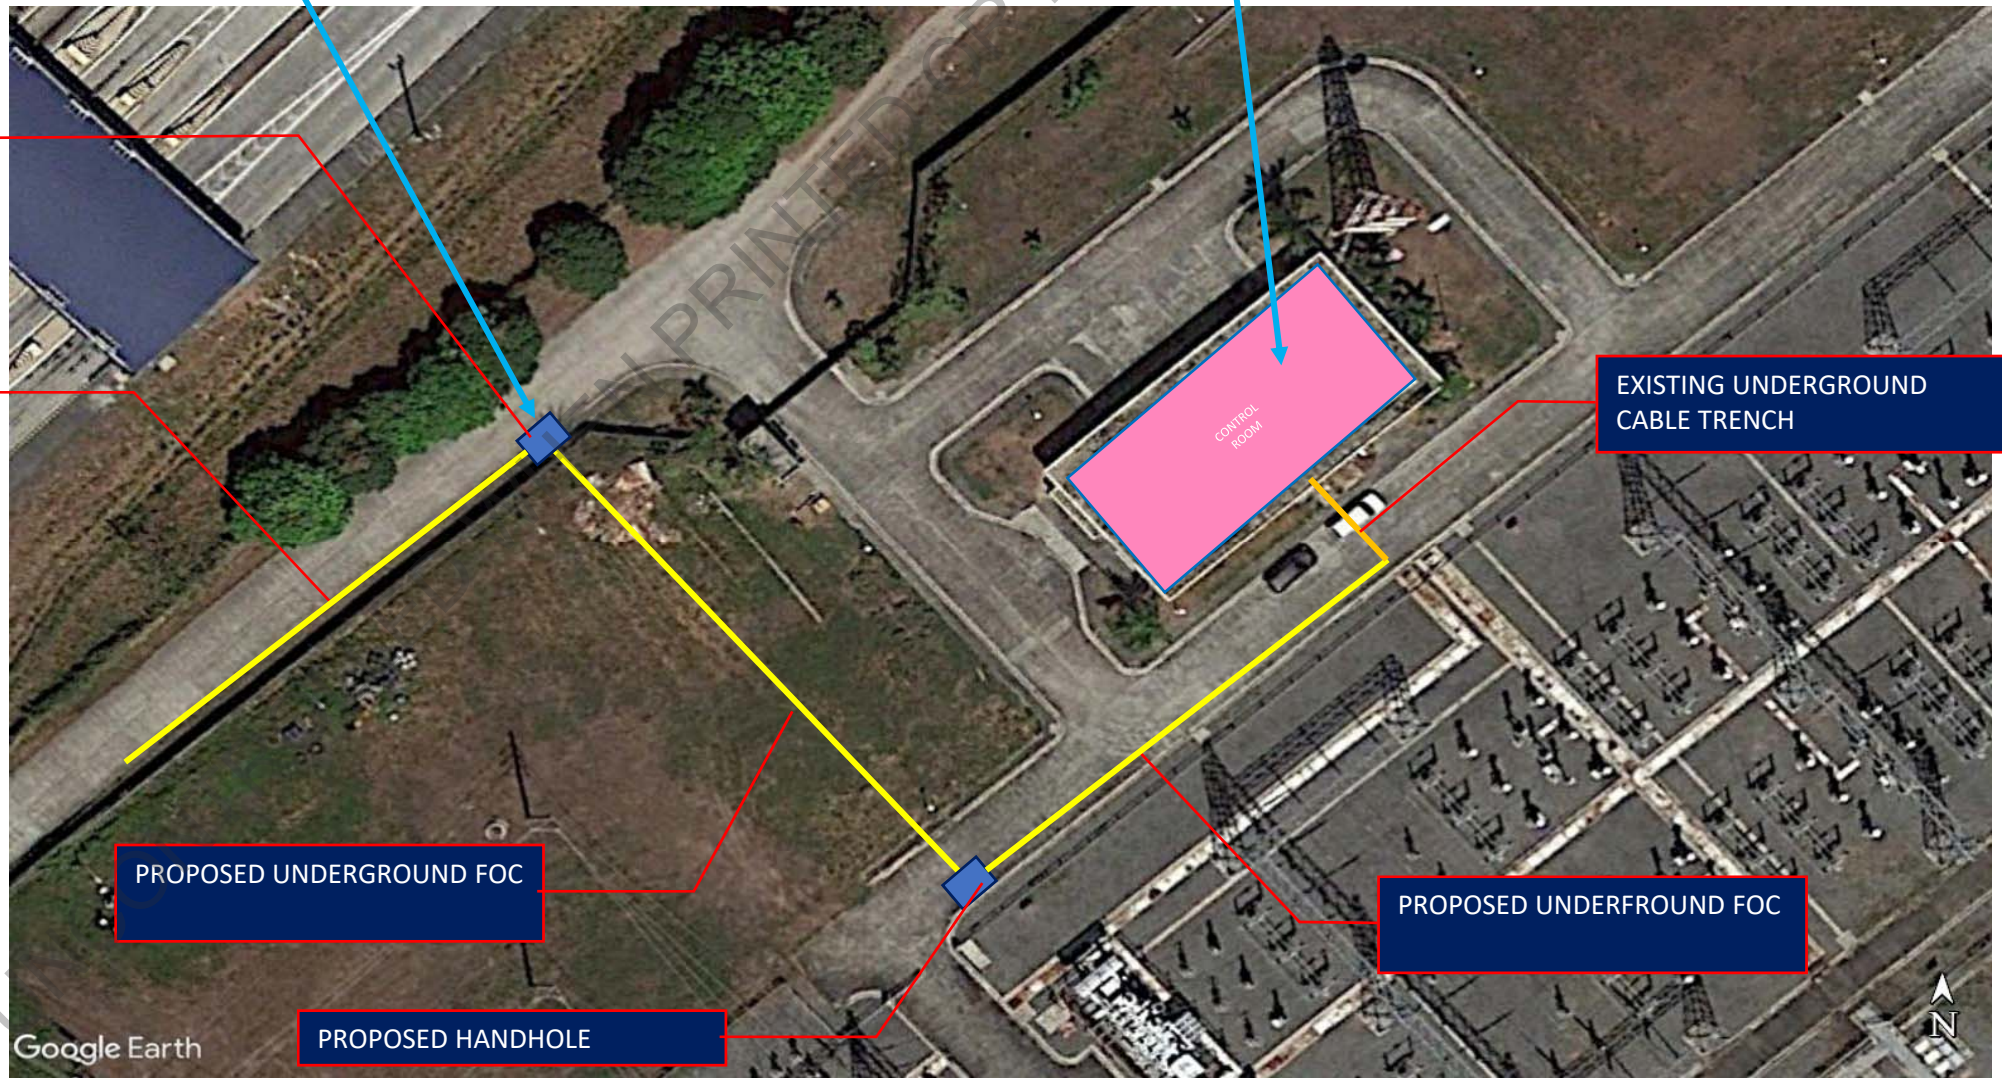

NOTE:
 1. UNMANNED SUBSTATION
 2. AS OF DATE MAINTAINED AND OPERATED BY CLARK DEVELOPMENT



PROJECT TITLE:	PREPARED BY:	ENDORSED BY:	RECOMMENDED BY:	SHEET CONTENTS:	SHEET NO.:
NBP - NATIONAL FOC BACKBONE	NBP Technical Team	LEO CIPRIANO L. URBIZTONDO, JR., PECE Director IV, National Broadband Program	EMMANUEL REY R. CAINTIC Undersecretary for Digital Philippines	PROPOSED CABLE ENTRY AT NGCP CLARK SUBSTATION	1
LOCATION: CLARK FREEPORT ZONE, PAMPANGA	DATE SIGNED:	DATE SIGNED:	DATE SIGNED:	SCALE: NOT TO SCALE	1

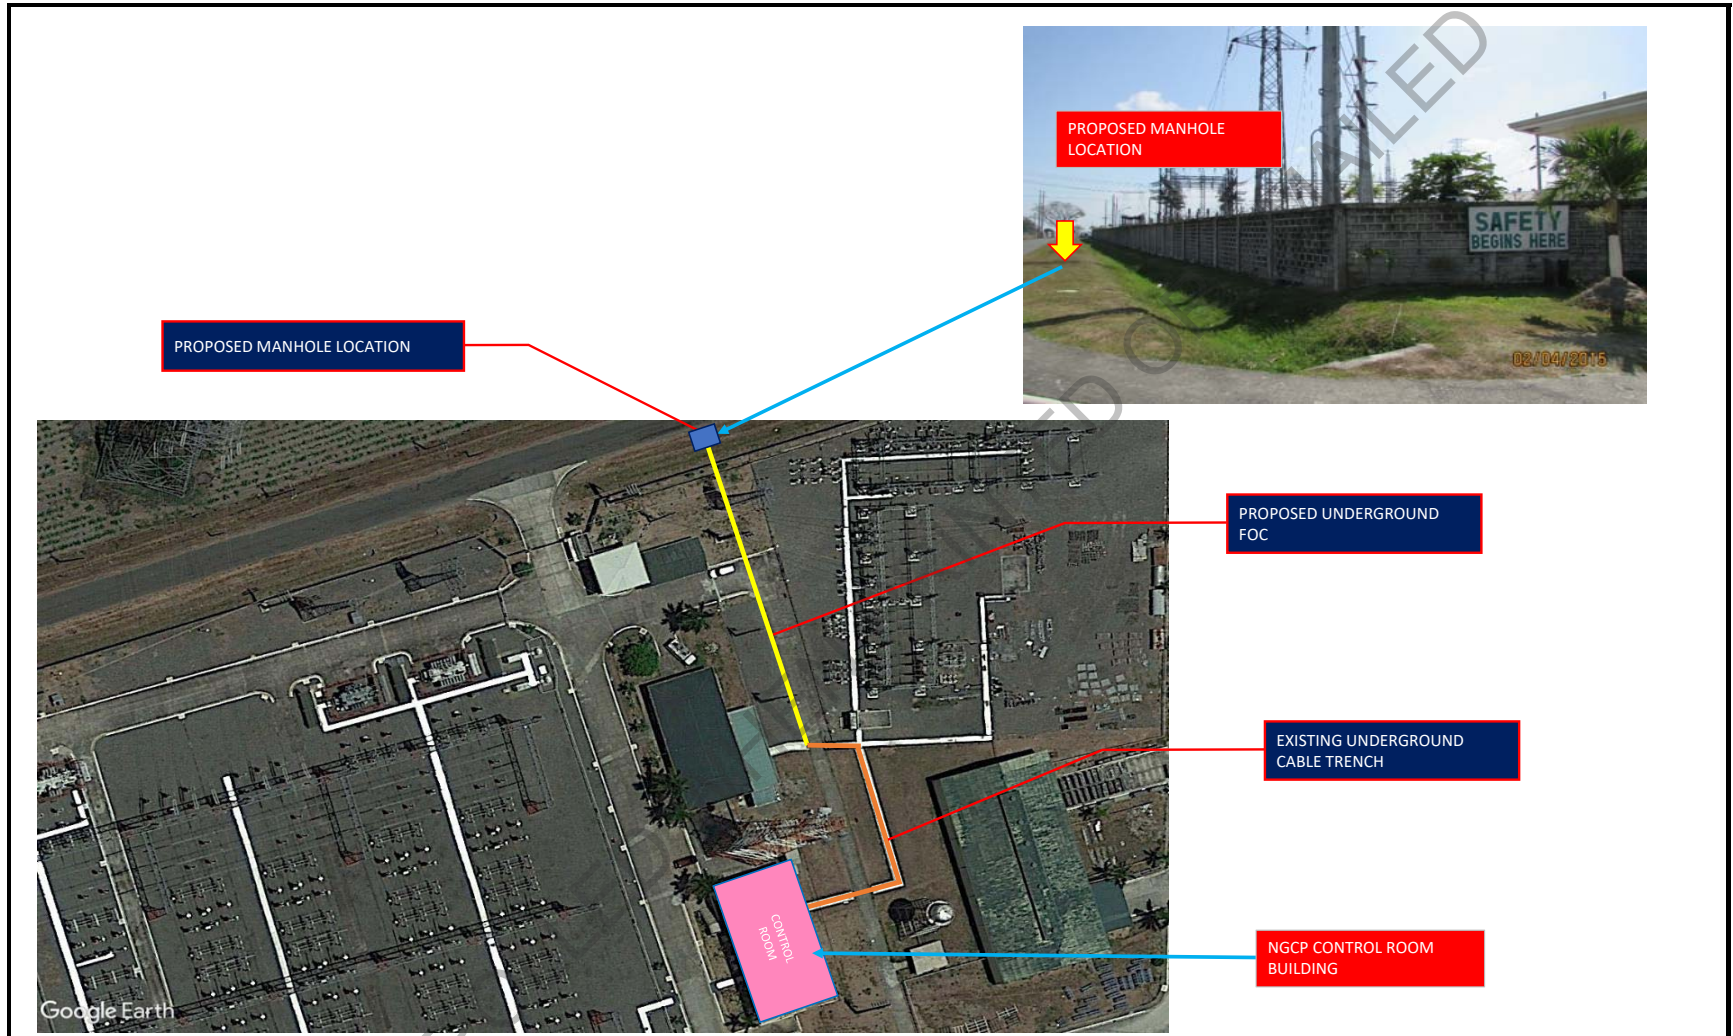

REPUBLIC OF THE PHILIPPINES
DEPARTMENT OF INFORMATION AND
COMMUNICATIONS TECHNOLOGY


PROJECT TITLE:	PREPARED BY:	ENDORSED BY:	RECOMMENDED BY:	SHEET CONTENTS:	SHEET NO.:
NBP - NATIONAL FOC BACKBONE	NBP Technical Team	LEO CIPRIANO L. URBIZTONDO, JR., PECE Director IV, National Broadband Program	EMMANUEL REY R. CAINTIC Undersecretary for Digital Philippines	PROPOSED CABLE ENTRY AT NGCP CONCEPCION SUBSTATION	1
LOCATION: CONCEPCION, TARLAC	DATE SIGNED:	DATE SIGNED:	DATE SIGNED:	SCALE: NOT TO SCALE	1



PROPOSED MANHOLE LOCATION

PROPOSED MANHOLE LOCATION

PROPOSED UNDERGROUND FOC

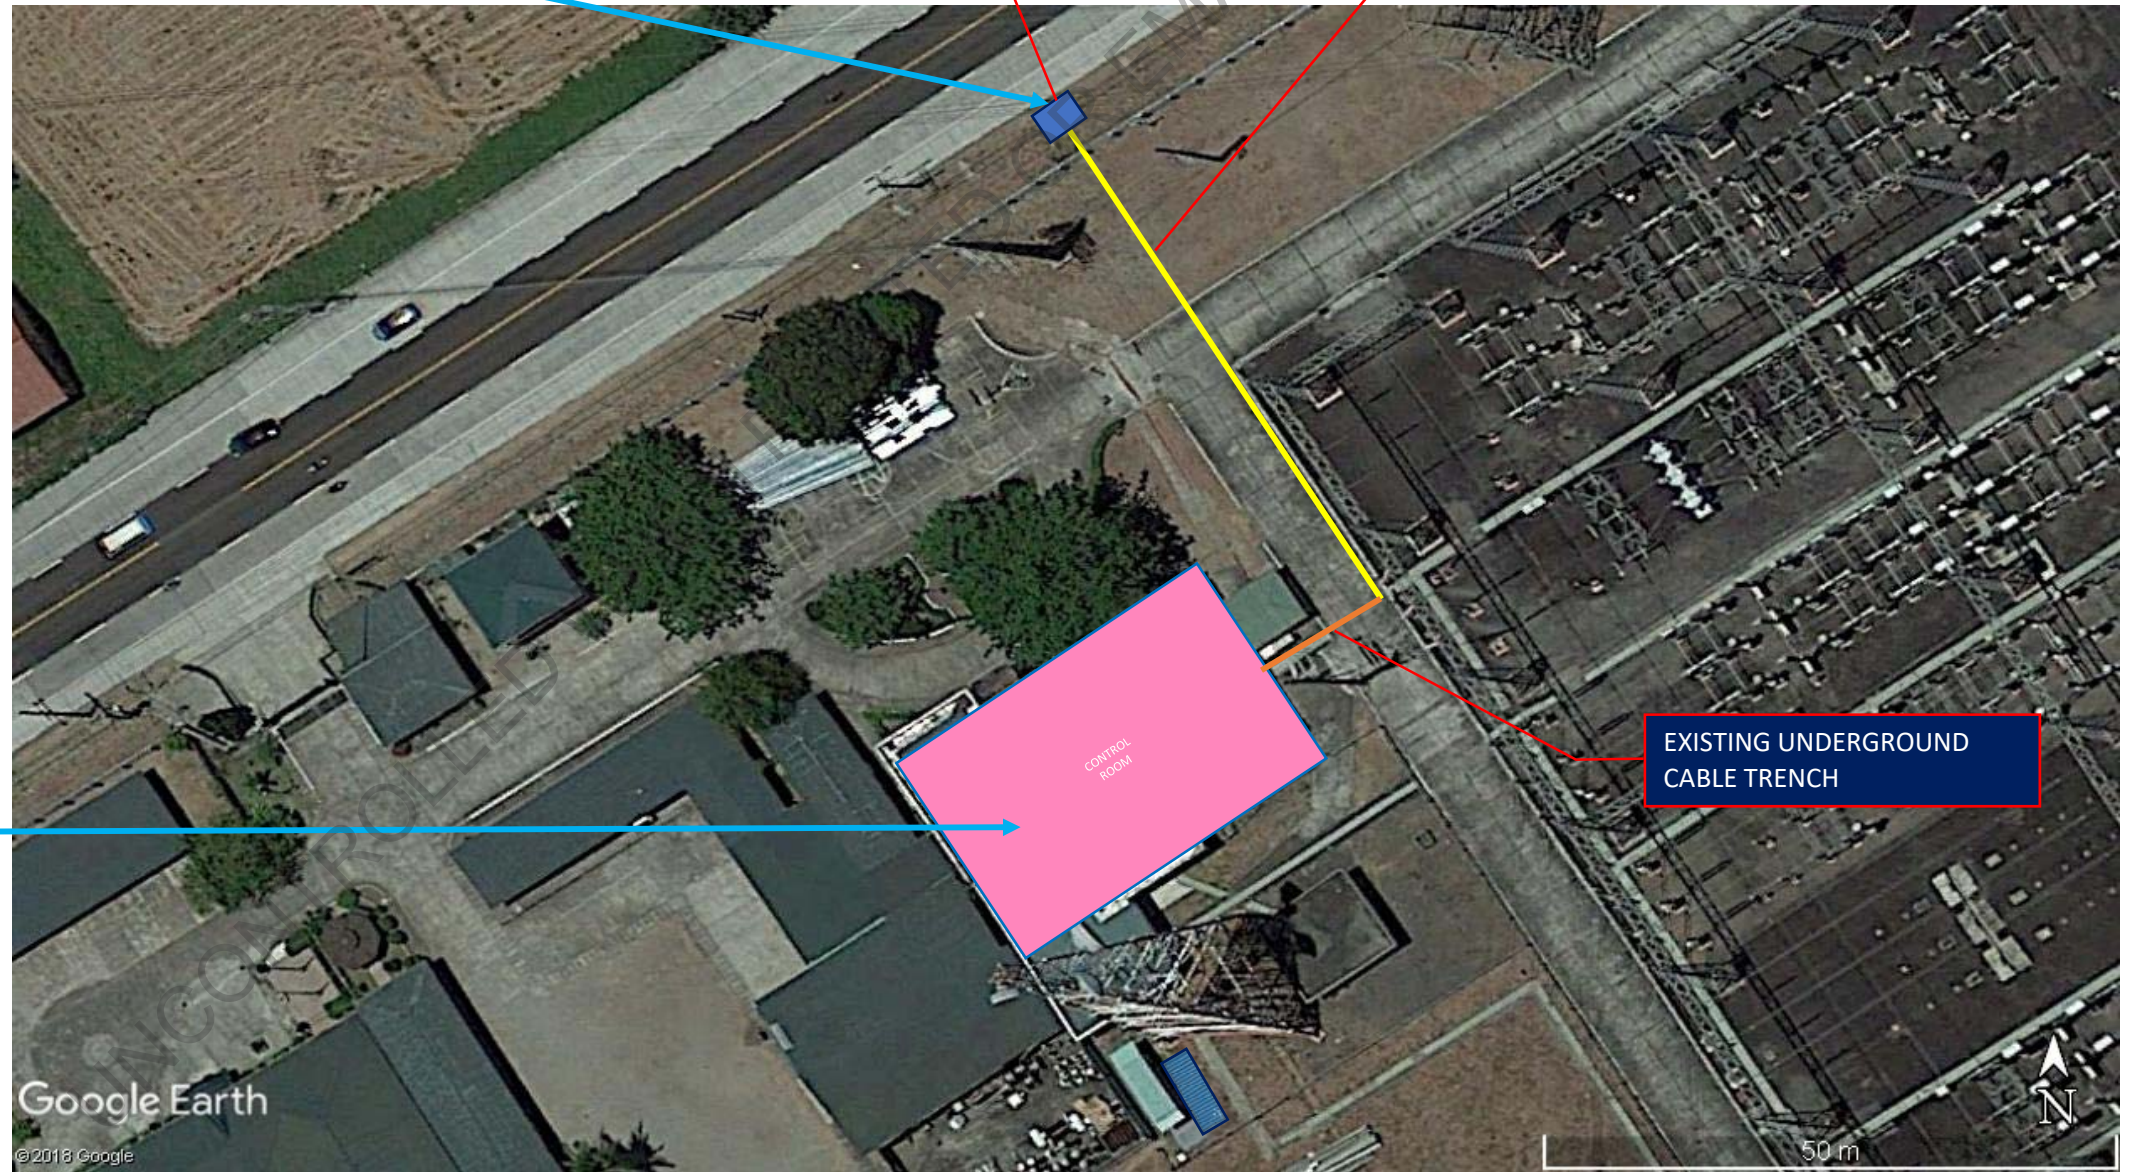

NGCP CONTROL ROOM BUILDING

EXISTING UNDERGROUND CABLE TRENCH




REPUBLIC OF THE PHILIPPINES
DEPARTMENT OF INFORMATION AND COMMUNICATIONS TECHNOLOGY

PROJECT TITLE:	PREPARED BY:	ENDORSED BY:	RECOMMENDED BY:	SHEET CONTENTS:	SHEET NO.:
NBP - NATIONAL FOC BACKBONE	NBP Technical Team	LEO CIPRIANO L. URBIZTONDO, JR., PECE Director IV, National Broadband Program	EMMANUEL REY R. CAINTIC Undersecretary for Digital Philippines	PROPOSED CABLE ENTRY AT NGCP HERMOSA SUBSTATION	1
LOCATION: HERMOSA, BATAAN	DATE SIGNED:	DATE SIGNED:	DATE SIGNED:	SCALE: NOT TO SCALE	1

NGCP CONTROL ROOM BUILDING

PROPOSED HANDHOLE LOCATION

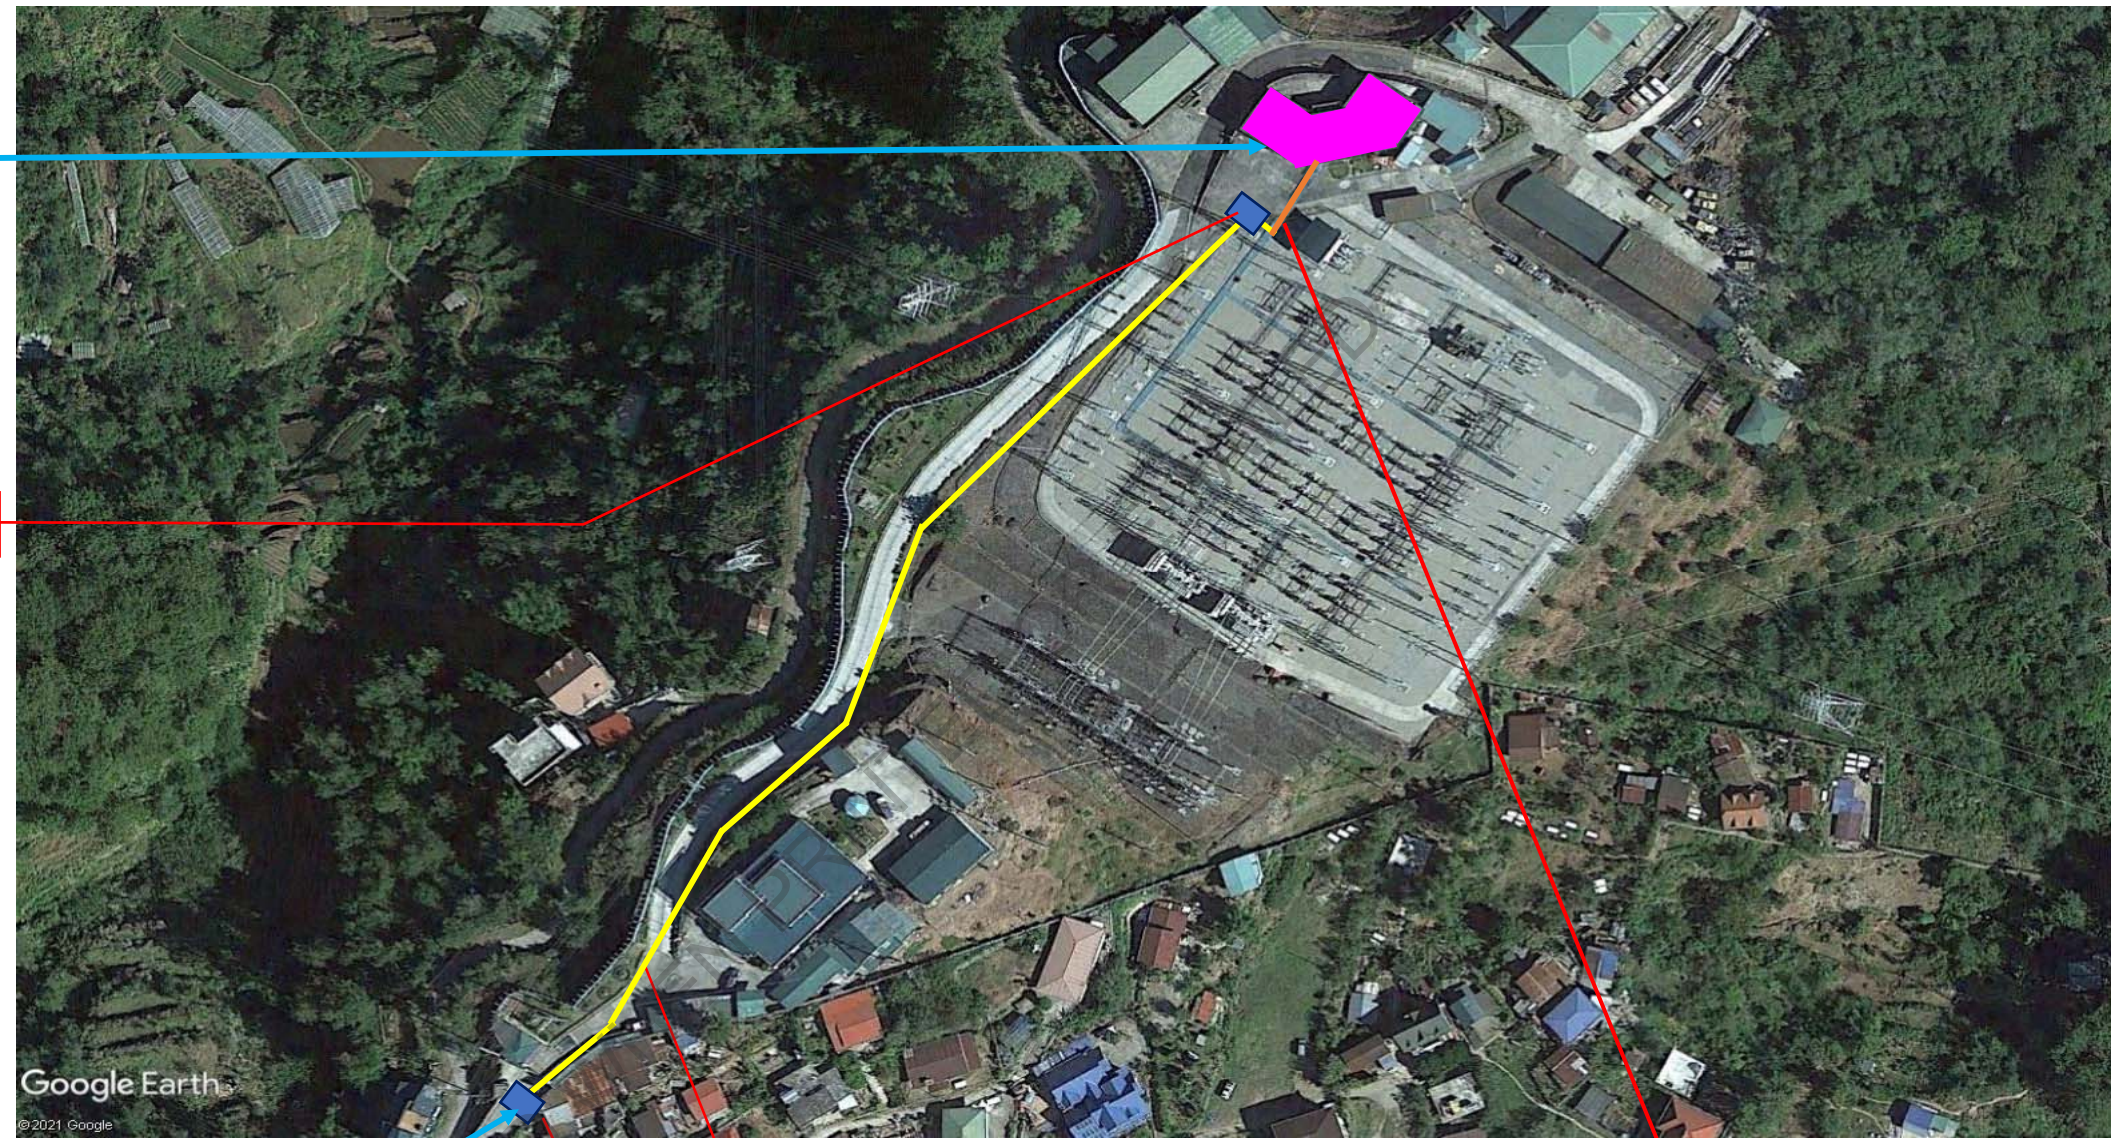

PROPOSED LOCATION OF MANHOLE

PROPOSED UNDERGROUND FOC

EXISTING TRENCH

PROPOSED MANHOLE LOCATION



REPUBLIC OF THE PHILIPPINES
DEPARTMENT OF INFORMATION AND COMMUNICATIONS TECHNOLOGY

PROJECT TITLE:	PREPARED BY:	ENDORSED BY:	RECOMMENDED BY:	SHEET CONTENTS:	SHEET NO.:
NBP - NATIONAL FOC BACKBONE	<u>NBP Technical Team</u>	<u>LEO CIPRIANO L. URBIZTONDO, JR., PECE</u> Director IV, National Broadband Program	<u>EMMANUEL REY R. CAINTIC</u> Undersecretary for Digital Philippines	PROPOSED CABLE ENTRY AT NGCP HERMOSA SUBSTATION	1
LOCATION: LA TRINIDAD, BENGUET	DATE SIGNED:	DATE SIGNED:	DATE SIGNED:	SCALE: NOT TO SCALE	1



PROPOSED HANDHOLE LOCATION


NGCP CONTROL ROOM BUILDING

PROPOSED MANHOLE LOCATION


PROPOSED HANDHOLE LOCATION

PROPOSED UNDERGROUND FOC

PROPOSED HANDHOLE LOCATION

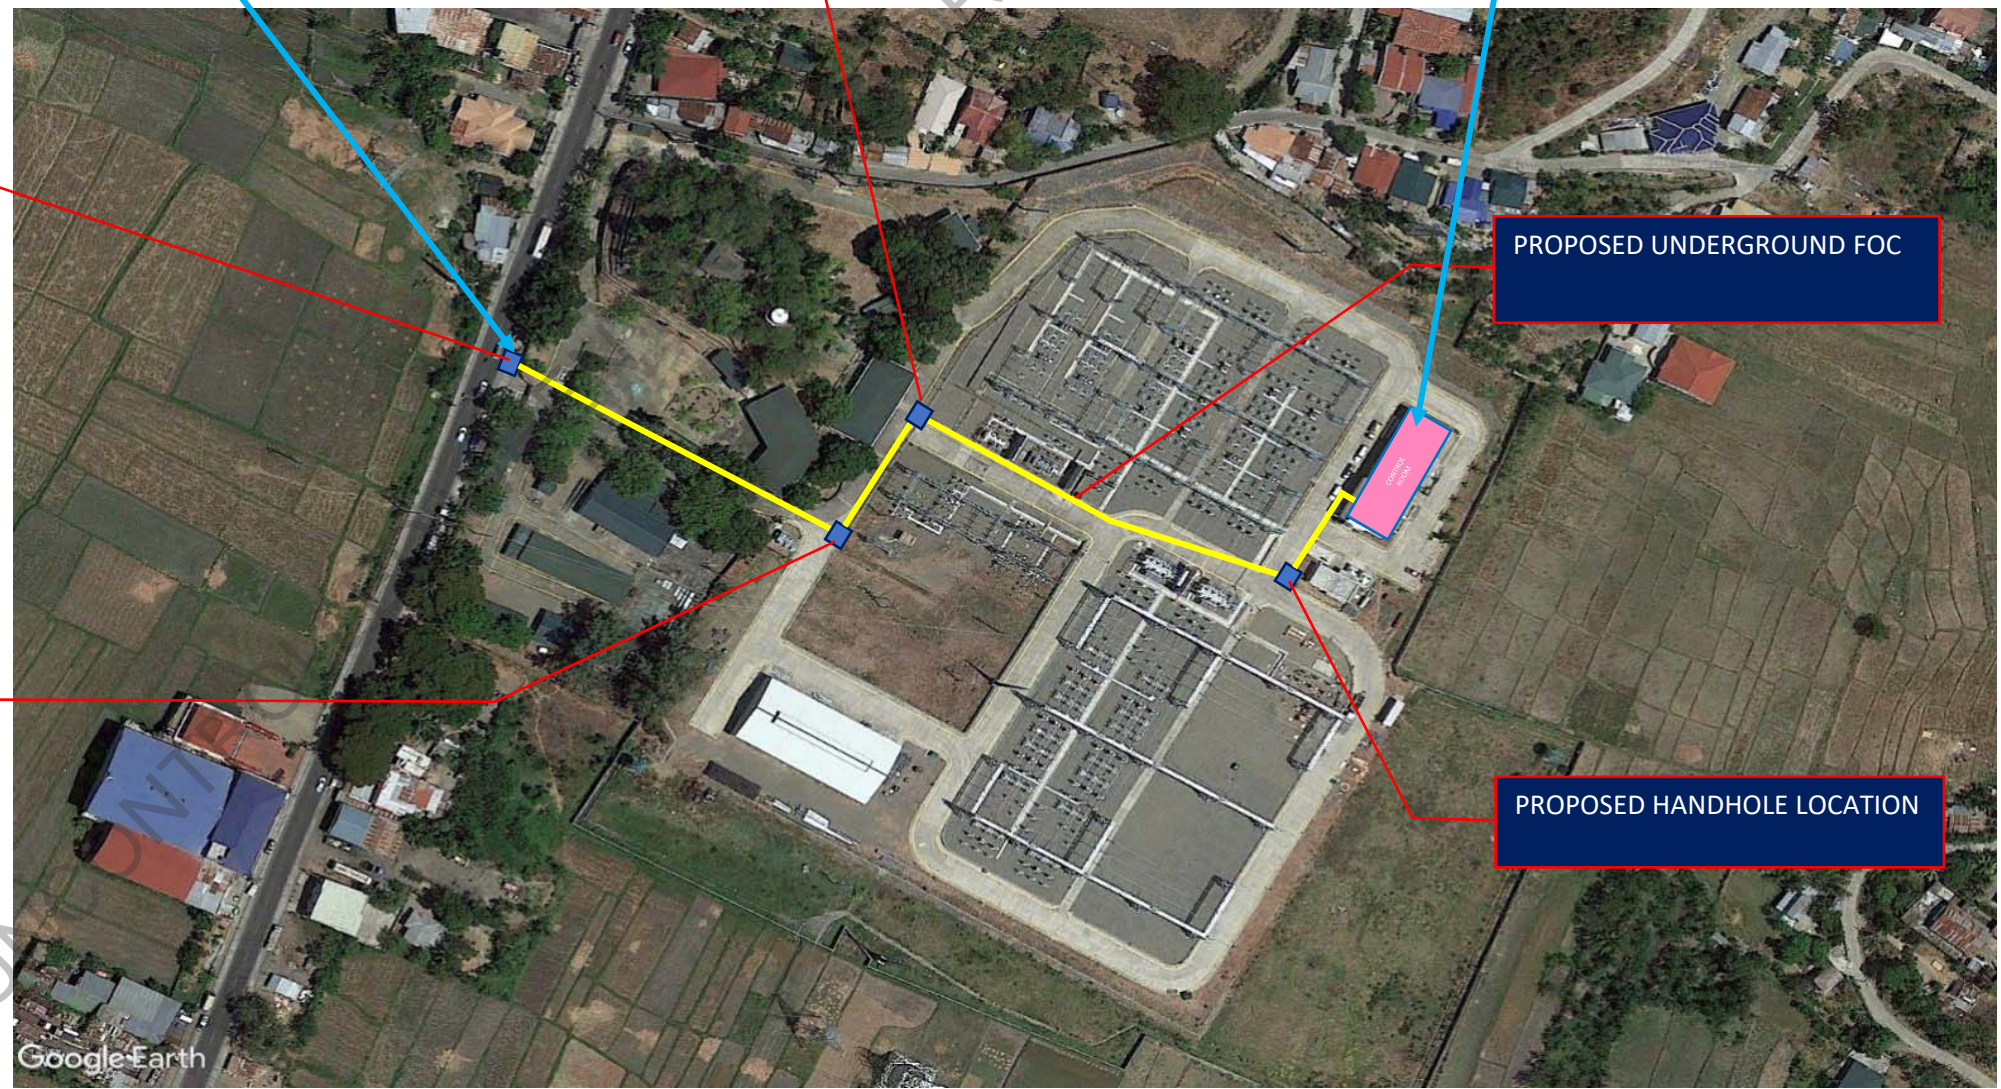

PROJECT TITLE:	PREPARED BY:	ENDORSED BY:	RECOMMENDED BY:	SHEET CONTENTS:	SHEET NO.:
NBP - NATIONAL FOC BACKBONE	NBP Technical Team	LEO CIPRIANO L. URBIZTONDO, JR., PECE Director IV, National Broadband Program	EMMANUEL REY R. CAINTIC Undersecretary for Digital Philippines	PROPOSED CABLE ENTRY AT NGCP LAOAG SUBSTATION	1
LOCATION: LAOAG, ILOCOS NORTE	DATE SIGNED:	DATE SIGNED:	DATE SIGNED:	SCALE: NOT TO SCALE	1

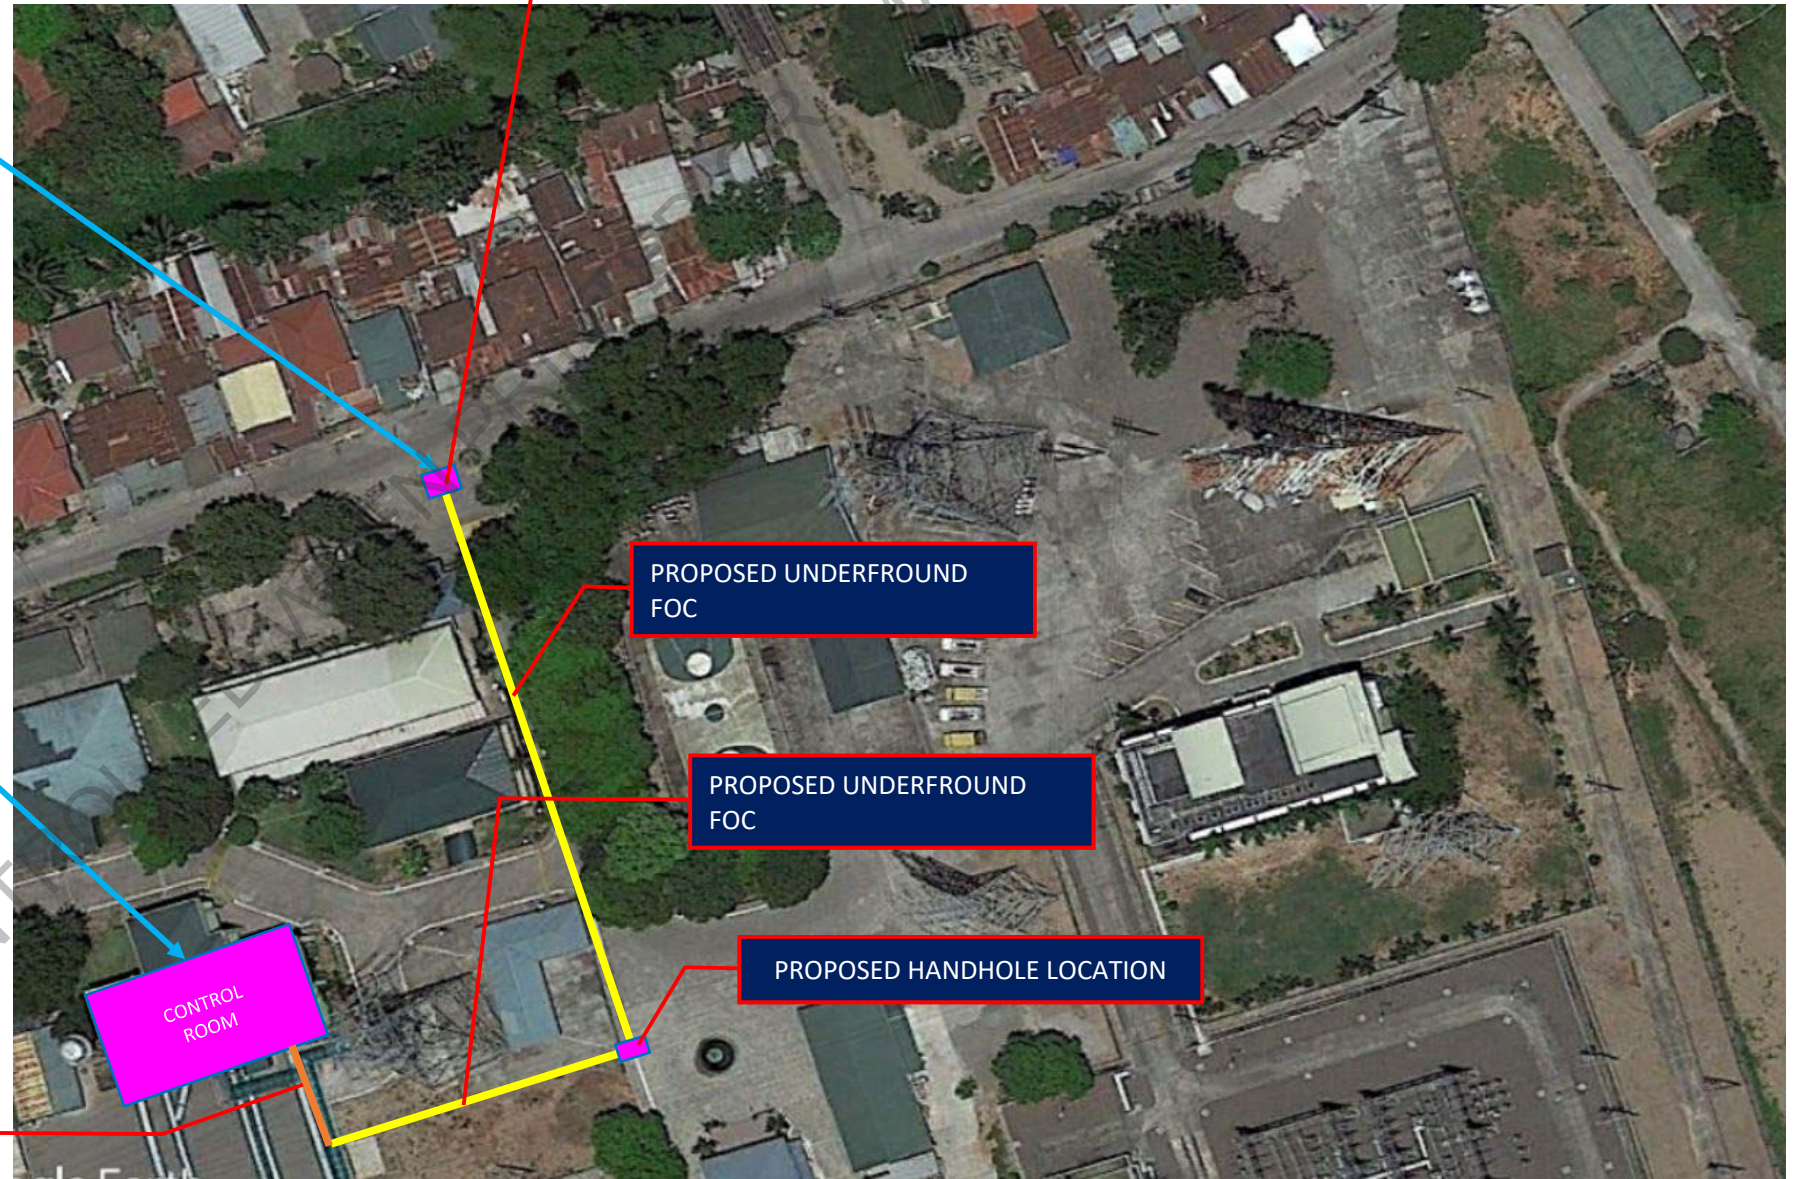

NGCP CONTROL ROOM BUILDING

CONTROL ROOM

EXISTING UNDERGROUND

PROPOSED MANHOLE LOCATION

PROPOSED UNDERGROUND FOC

PROPOSED UNDERGROUND FOC

PROPOSED HANDHOLE LOCATION




PROJECT TITLE:	PREPARED BY:	ENDORSED BY:	RECOMMENDED BY:	SHEET CONTENTS:	SHEET NO.:
NBP - NATIONAL FOC BACKBONE	NBP Technical Team	LEO CIPRIANO L. URBIZTONDO, JR., PECE Director IV, National Broadband Program	EMMANUEL REY R. CAINTIC Undersecretary for Digital Philippines	PROPOSED CABLE ENTRY AT NGCP MEXICO SUBSTATION	1 1
LOCATION: MEXICO, PAMPANGA	DATE SIGNED:	DATE SIGNED:	DATE SIGNED:	SCALE: NOT TO SCALE	

PROPOSED MANHOLE LOCATION



PROPOSED MANHOLE LOCATION

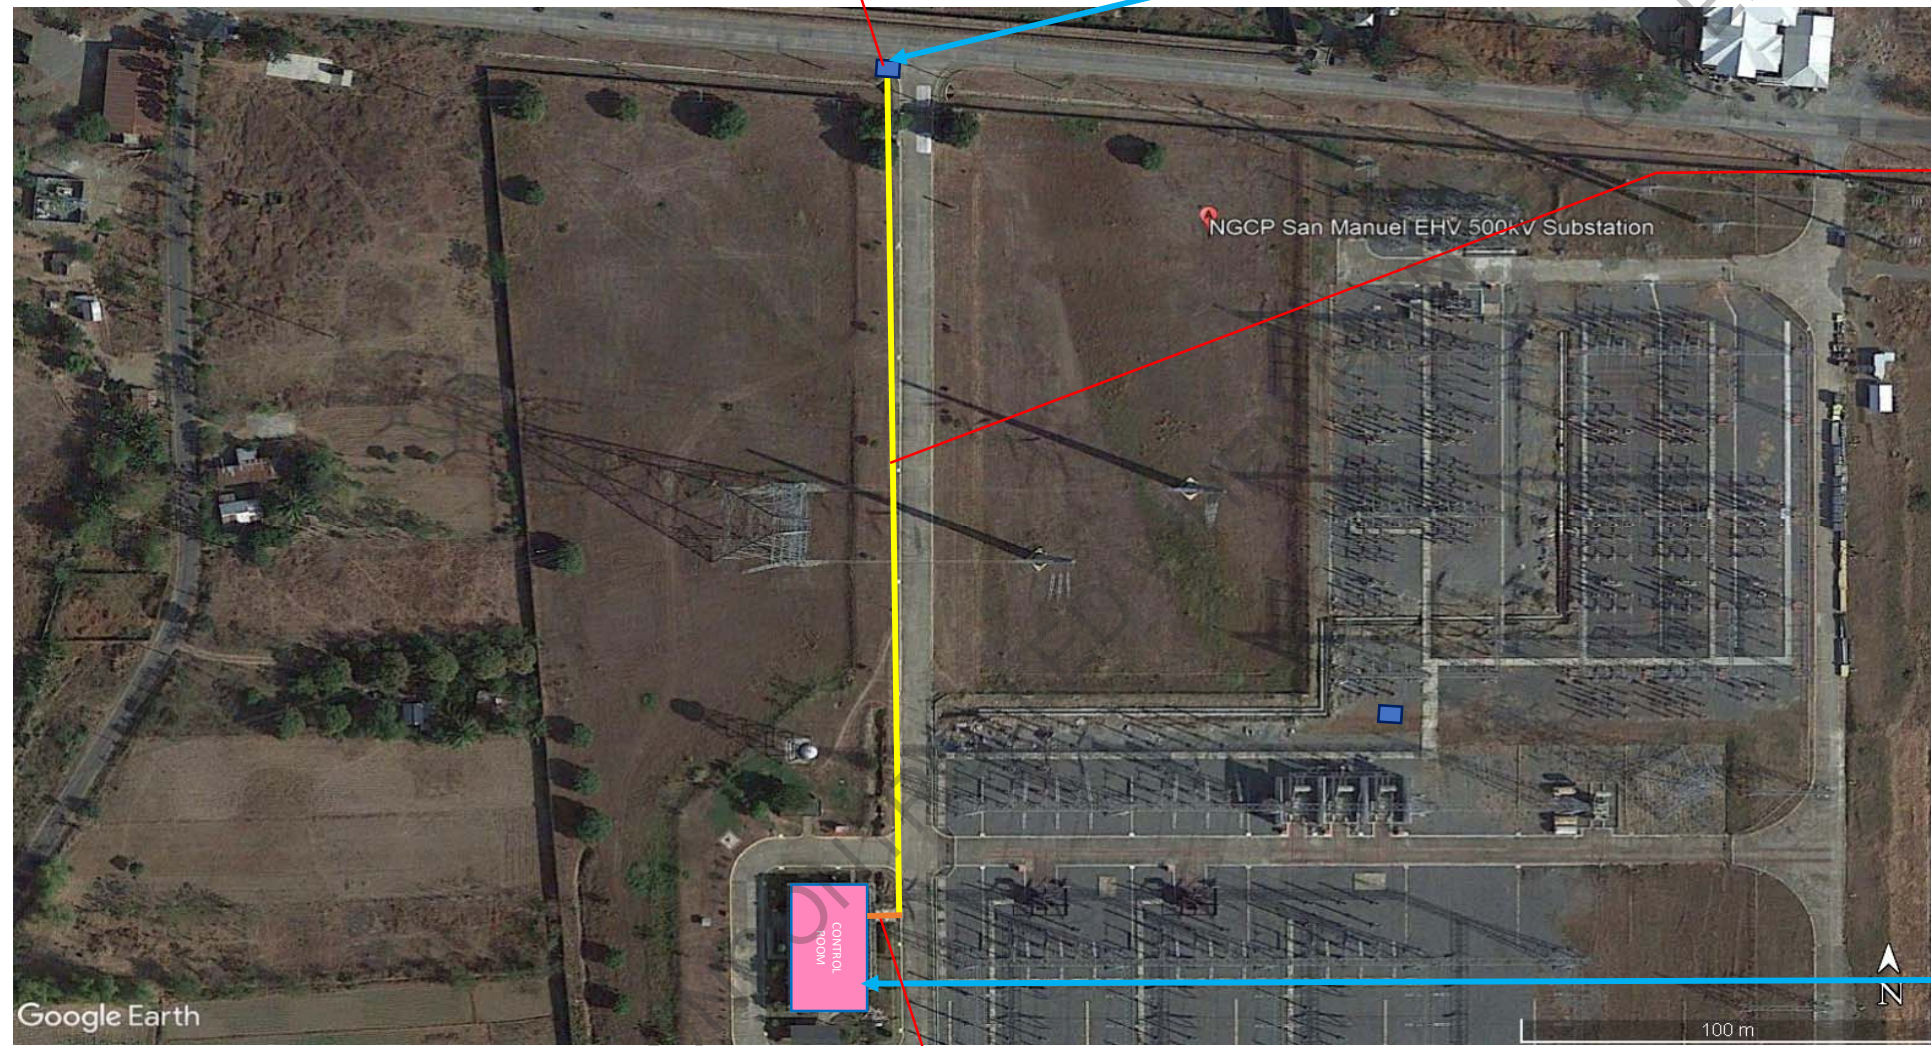

PROPOSED UNDERGROUND FOC

NGCP NAGSAAG CONTROL ROOM BUILDING

EXISTING TRENCH



PROJECT TITLE:	PREPARED BY:	ENDORSED BY:	RECOMMENDED BY:	SHEET CONTENTS:	SHEET NO.:
NBP - NATIONAL FOC BACKBONE	NBP Technical Team	LEO CIPRIANO L. URBIZONDO, JR., PECE Director IV, National Broadband Program	EMMANUEL REY R. CAINTIC Undersecretary for Digital Philippines	PROPOSED CABLE ENTRY AT NGCP NAGSAAG SUBSTATION	1
LOCATION: SAN MANUEL, PANGASINAN	DATE SIGNED:	DATE SIGNED:	DATE SIGNED:	SCALE: NOT TO SCALE	1



PROPOSED MANHOLE LOCATION

PROPOSED UNDERGROUND FOC

NGCP CONTROL ROOM BUILDING

CONTROL ROOM



PROJECT TITLE:	PREPARED BY:	ENDORSED BY:	APPROVED BY:	SHEET CONTENTS:
NBP - NATIONAL FOC BACKBONE	<u>NBP Technical Team</u>	<u>LEO CIPRIANO L. URBIZTONDO, JR., PECE</u> Director IV, National Broadband Program	<u>EMMANUEL REY R. CAINTIC</u> Undersecretary for Digital Philippines	PROPOSED CABLE ENTRY AT NGCP OLONGAPO SUBSTATION
LOCATION: OLONGAPO, ZAMBALES	DATE SIGNED:	DATE SIGNED:	DATE SIGNED:	SCALE: NOT TO SCALE



UNCONTROLLED WHEN PRINTED OR EMAILED




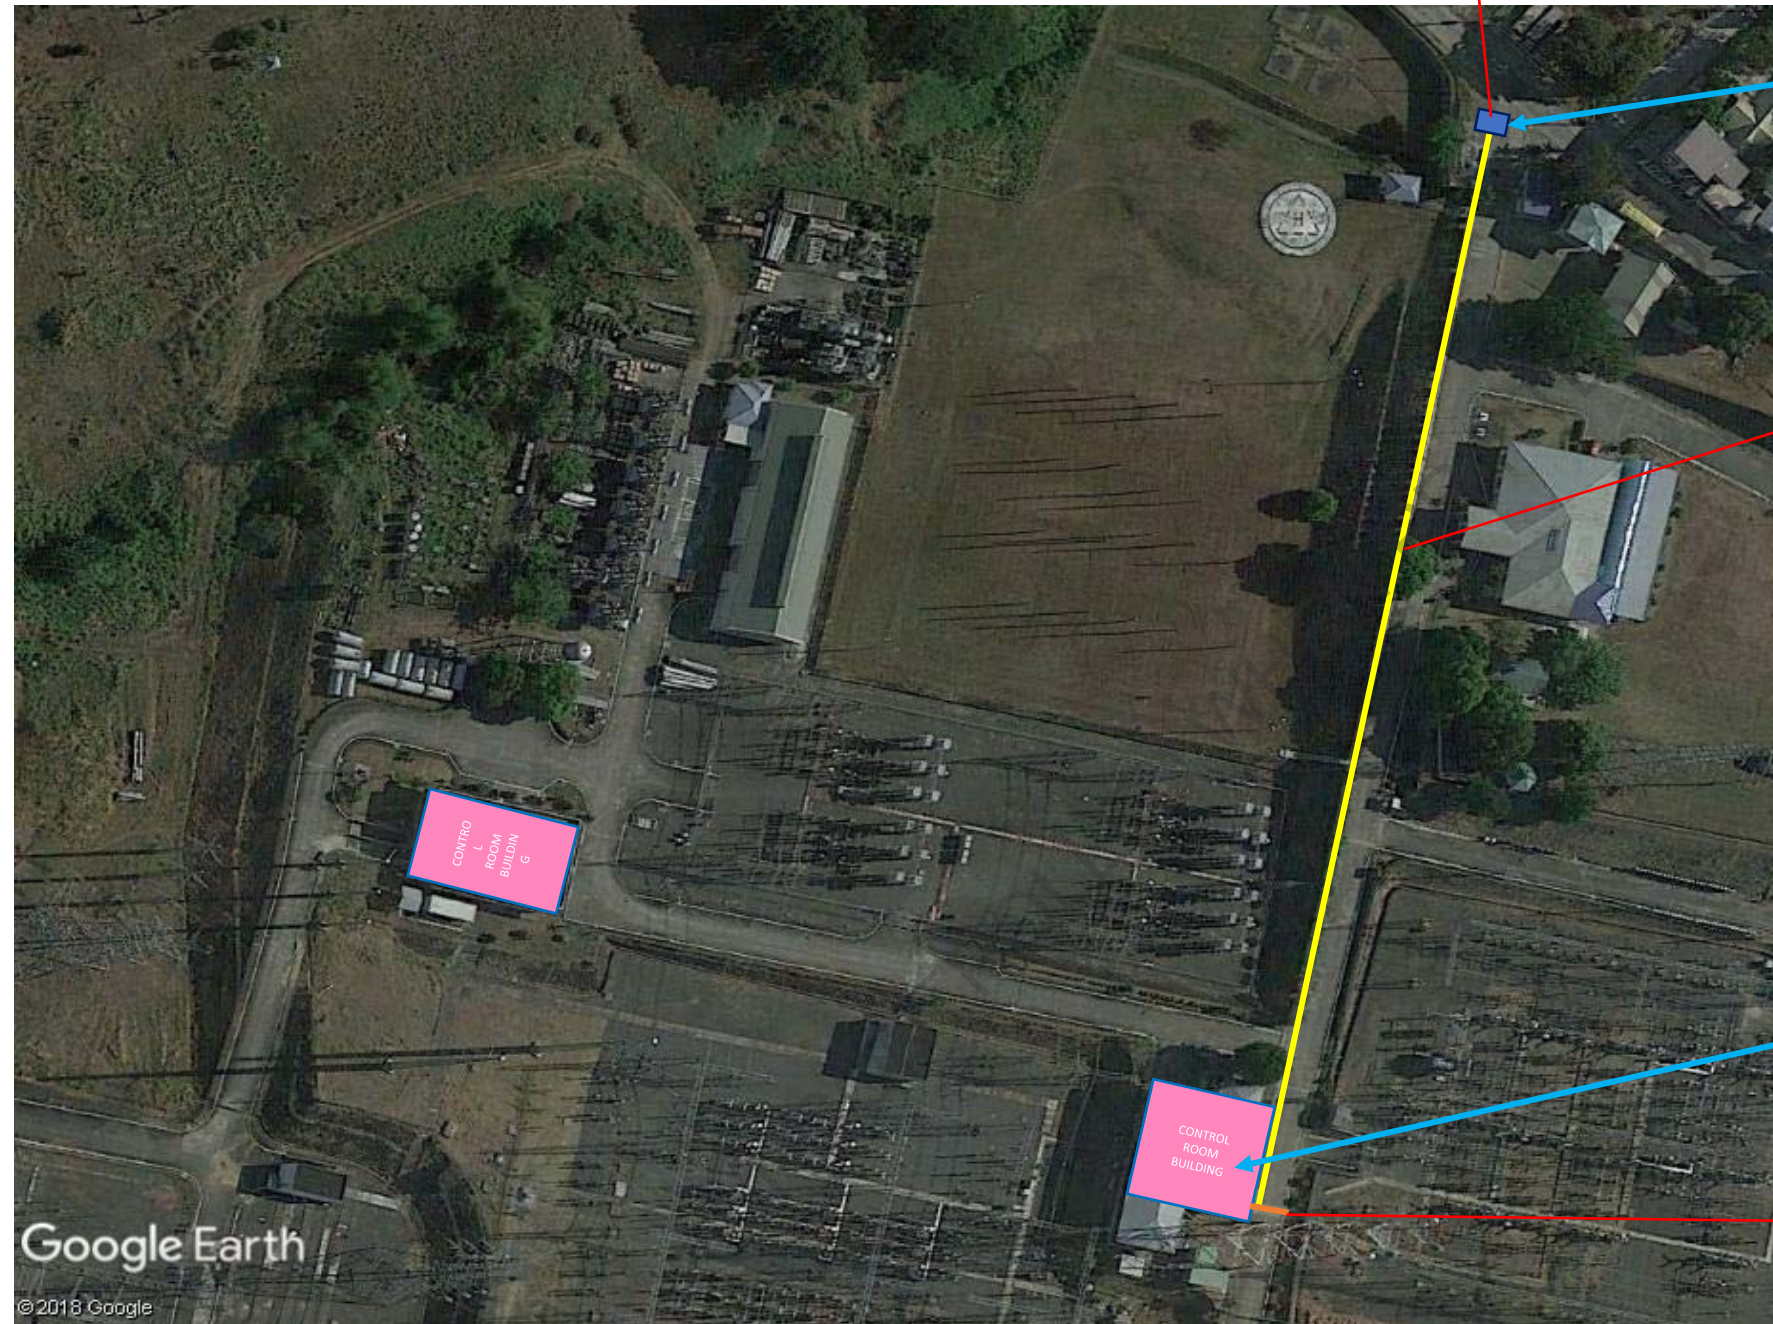
SHEET NO.:

1

1

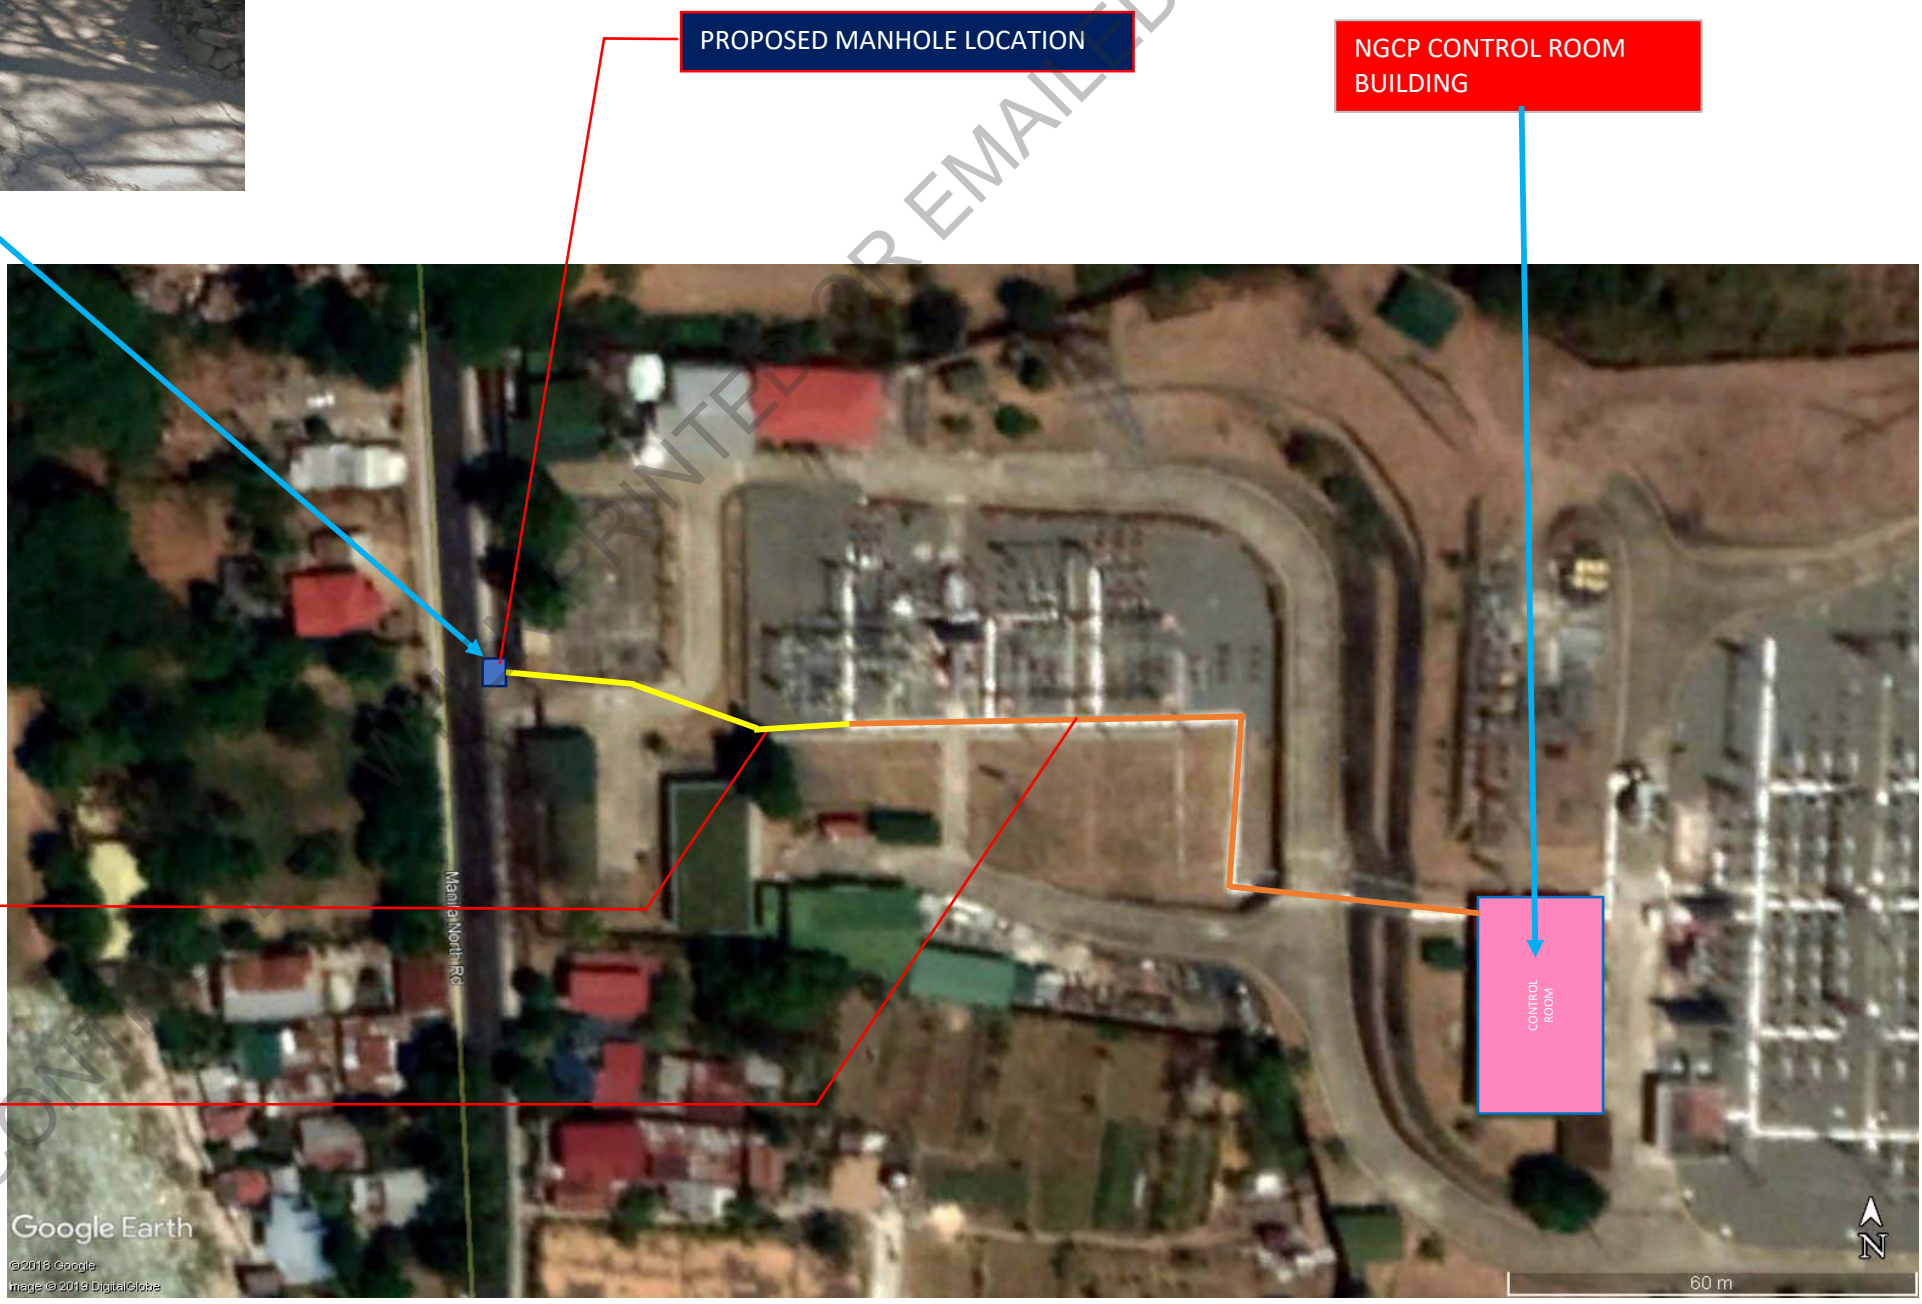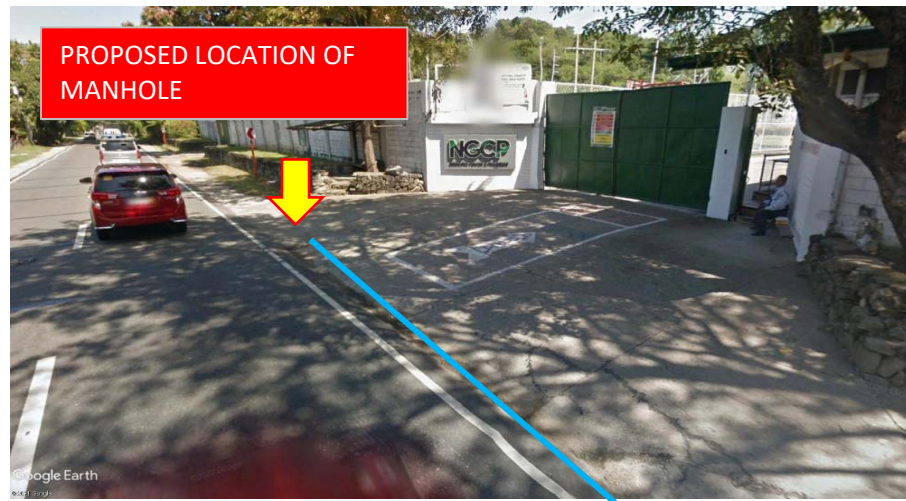

 <p>REPUBLIC OF THE PHILIPPINES DEPARTMENT OF INFORMATION AND COMMUNICATIONS TECHNOLOGY</p>	PROJECT TITLE:	PREPARED BY:	ENDORSED BY:	RECOMMENDED BY:	SHEET CONTENTS:	SHEET NO.:
	NBP - NATIONAL FOC BACKBONE	NBP Technical Team	LEO CIPRIANO L. URBIZTONDO, JR., PECE Director IV, National Broadband Program	EMMANUEL REY R. CAINTIC Undersecretary for Digital Philippines	PROPOSED CABLE ENTRY AT NGCP SAN ESTEBAN SUBSTATION	1 1
	LOCATION: SAN ESTEBAN, ILOCOS SUR	DATE SIGNED:	DATE SIGNED:	DATE SIGNED:	SCALE: NOT TO SCALE	



PROPOSED MANHOLE LOCATION

PROPOSED MANHOLE LOCATION

PROPOSED UNDERGROUND FOC

NGCP CONTROL ROOM BUILDING

EXISTING UNDERGROUND CABLE TRENCH

Google Earth
© 2018 Google



PROJECT TITLE:	PREPARED BY:	ENDORSED BY:	APPROVED BY:	SHEET CONTENTS:	SHEET NO.:
NBP - NATIONAL FOC BACKBONE	NBP Technical Team	LEO CIPRIANO L. URBIZTONDO, JR., PECE Director IV, National Broadband Program	EMMANUEL REY R. CAINTIC Undersecretary for Digital Philippines	PROPOSED CABLE ENTRY AT NGCP SAN JOSE SUBSTATION	1
LOCATION: SAN JOSE, BULACAN	DATE SIGNED:	DATE SIGNED:	DATE SIGNED:	SCALE: NOT TO SCALE	1



<p>REPUBLIC OF THE PHILIPPINES DEPARTMENT OF INFORMATION AND COMMUNICATIONS TECHNOLOGY</p>	PROJECT TITLE:	PREPARED BY:	ENDORSED BY:	RECOMMENDED BY:	SHEET CONTENTS:	SHEET NO.:
	NBP - NATIONAL FOC BACKBONE	NBP Technical Team	LEO CIPRIANO L. URBIZTONDO, JR., PECE Director IV, National Broadband Program	EMMANUEL REY R. CAINTIC Undersecretary for Digital Philippines	PROPOSED CABLE ENTRY AT NGCP SUBIC SUBSTATION	1 1
	LOCATION: SUBIC, ZAMBALES	DATE SIGNED:	DATE SIGNED:	DATE SIGNED:	SCALE: NOT TO SCALE	