

SECTION VII
Drawings
(Conceptual Design)

NOTE:
THESE DRAWINGS ARE TO BE COORDINATED WITH OTHER ENGINEERING
TRADES AND ARE SUBJECT FOR CHANGES AFTER FINAL ENGINEERING
DESIGN HAS BEEN MADE; THESE SHOULD NOT BE USED FOR CONSTRUCTION.


TOTAL LENGTH : +/- 1098.34 M
WIDTH ALONG EDSA : +/- 8.75 M
WIDTH ALONG QUINGUA : +/- 4.90 M
SURFACE AREA @ EDSA : +/- 3730.55 SQM
SURFACE AREA @ QUINGUA : +/- 3963.29 SQM
TOTAL SURFACE AREA : +/- 7693.83 SQM



BGC GREENWAYS
1 SITE DEVELOPMENT PLAN
201 SCALE: 1:4000 MTS.

LEGEND:



- ENTRY/EXIT POINTS
- ELEVATED WALKWAY
- FORBES PARK
- MRT-BUENDIA STATION
- FLYOVER
- EDSA
- WALKWAY ON STREET LEVEL

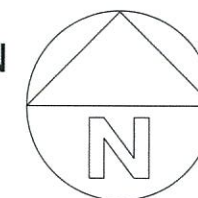

han

NOTE:
THESE DRAWINGS ARE TO BE COORDINATED WITH OTHER ENGINEERING
TRADES AND ARE SUBJECT FOR CHANGES AFTER FINAL ENGINEERING
DESIGN HAS BEEN MADE; THESE SHOULD NOT BE USED FOR CONSTRUCTION.

(VERIFY STRUCTURAL DETAILS FOR CONNECTION OF EXISTING MRT STATION
WITH THE WALKWAY, AND OTHER STRUCTURAL COMPONENTS THEREIN)

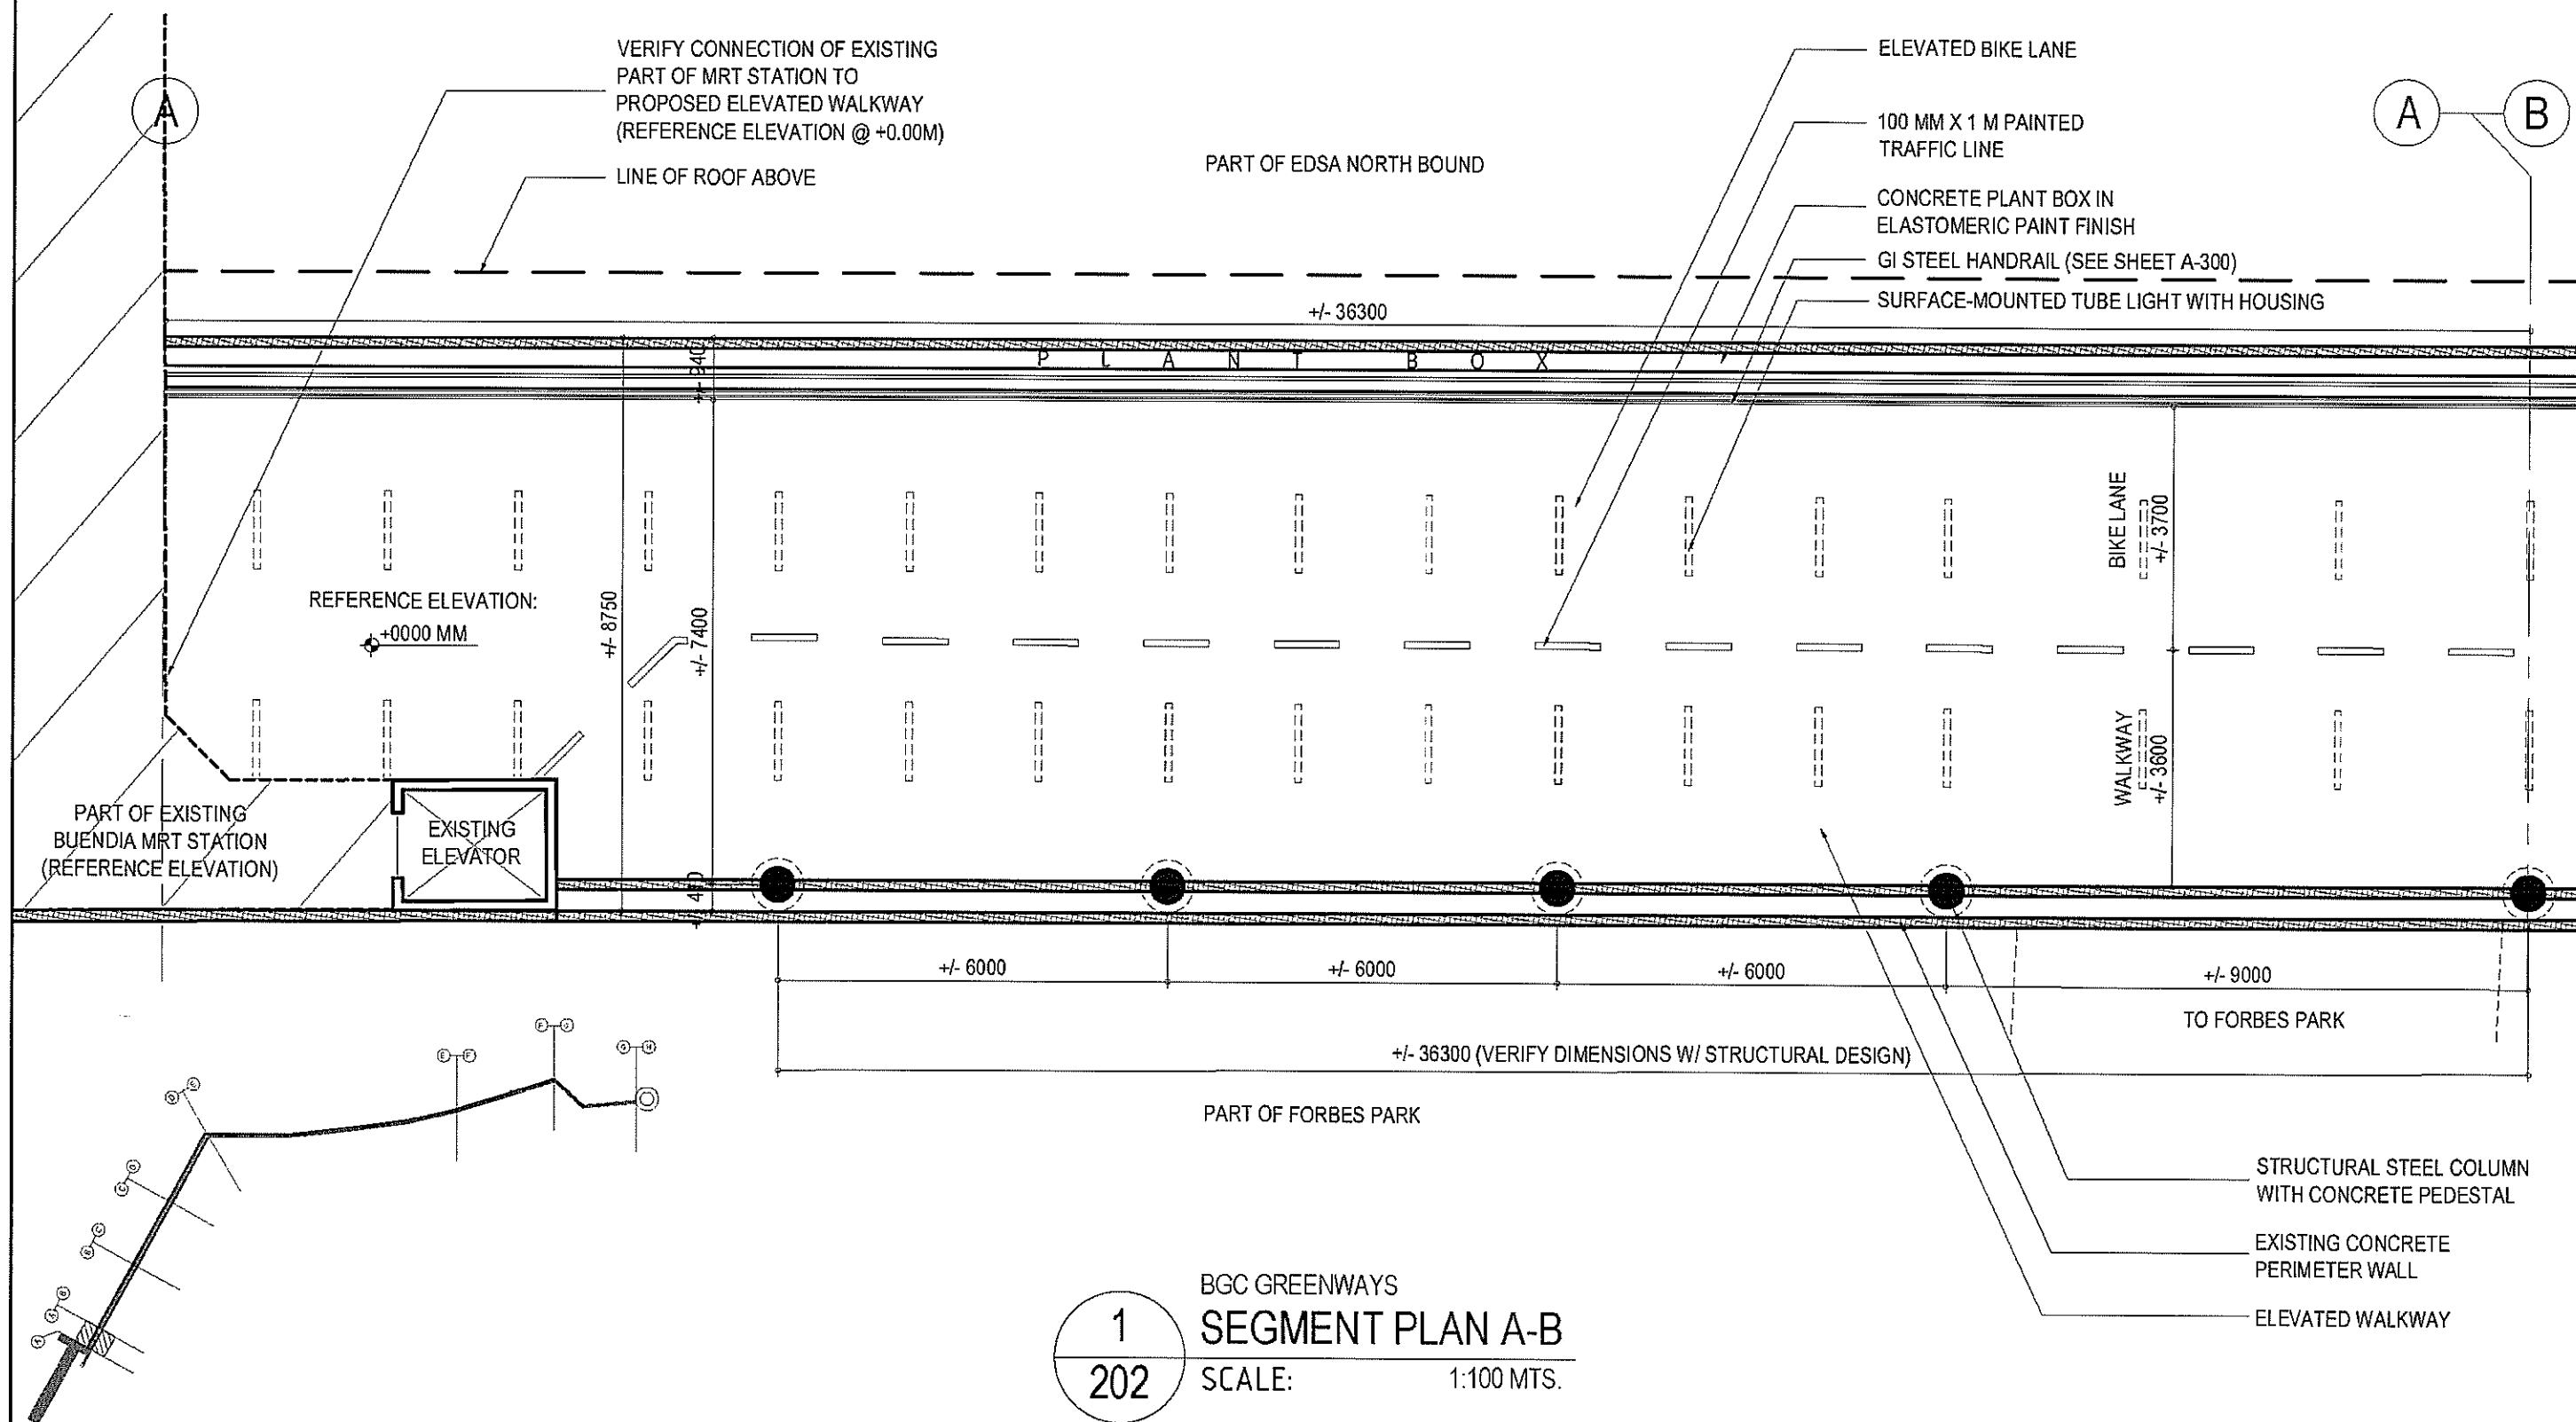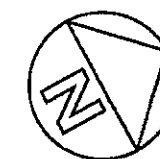



KEY PLAN

BGC GREENWAYS WALKWAY

ham

NOTE:
THESE DRAWINGS ARE TO BE COORDINATED WITH OTHER ENGINEERING
TRADES AND ARE SUBJECT FOR CHANGES AFTER FINAL ENGINEERING
DESIGN HAS BEEN MADE; THESE SHOULD NOT BE USED FOR CONSTRUCTION.

(VERIFY STRUCTURAL DETAILS FOR CONNECTION OF EXISTING MRT STATION
WITH THE WALKWAY, AND OTHER STRUCTURAL COMPONENTS THEREIN)

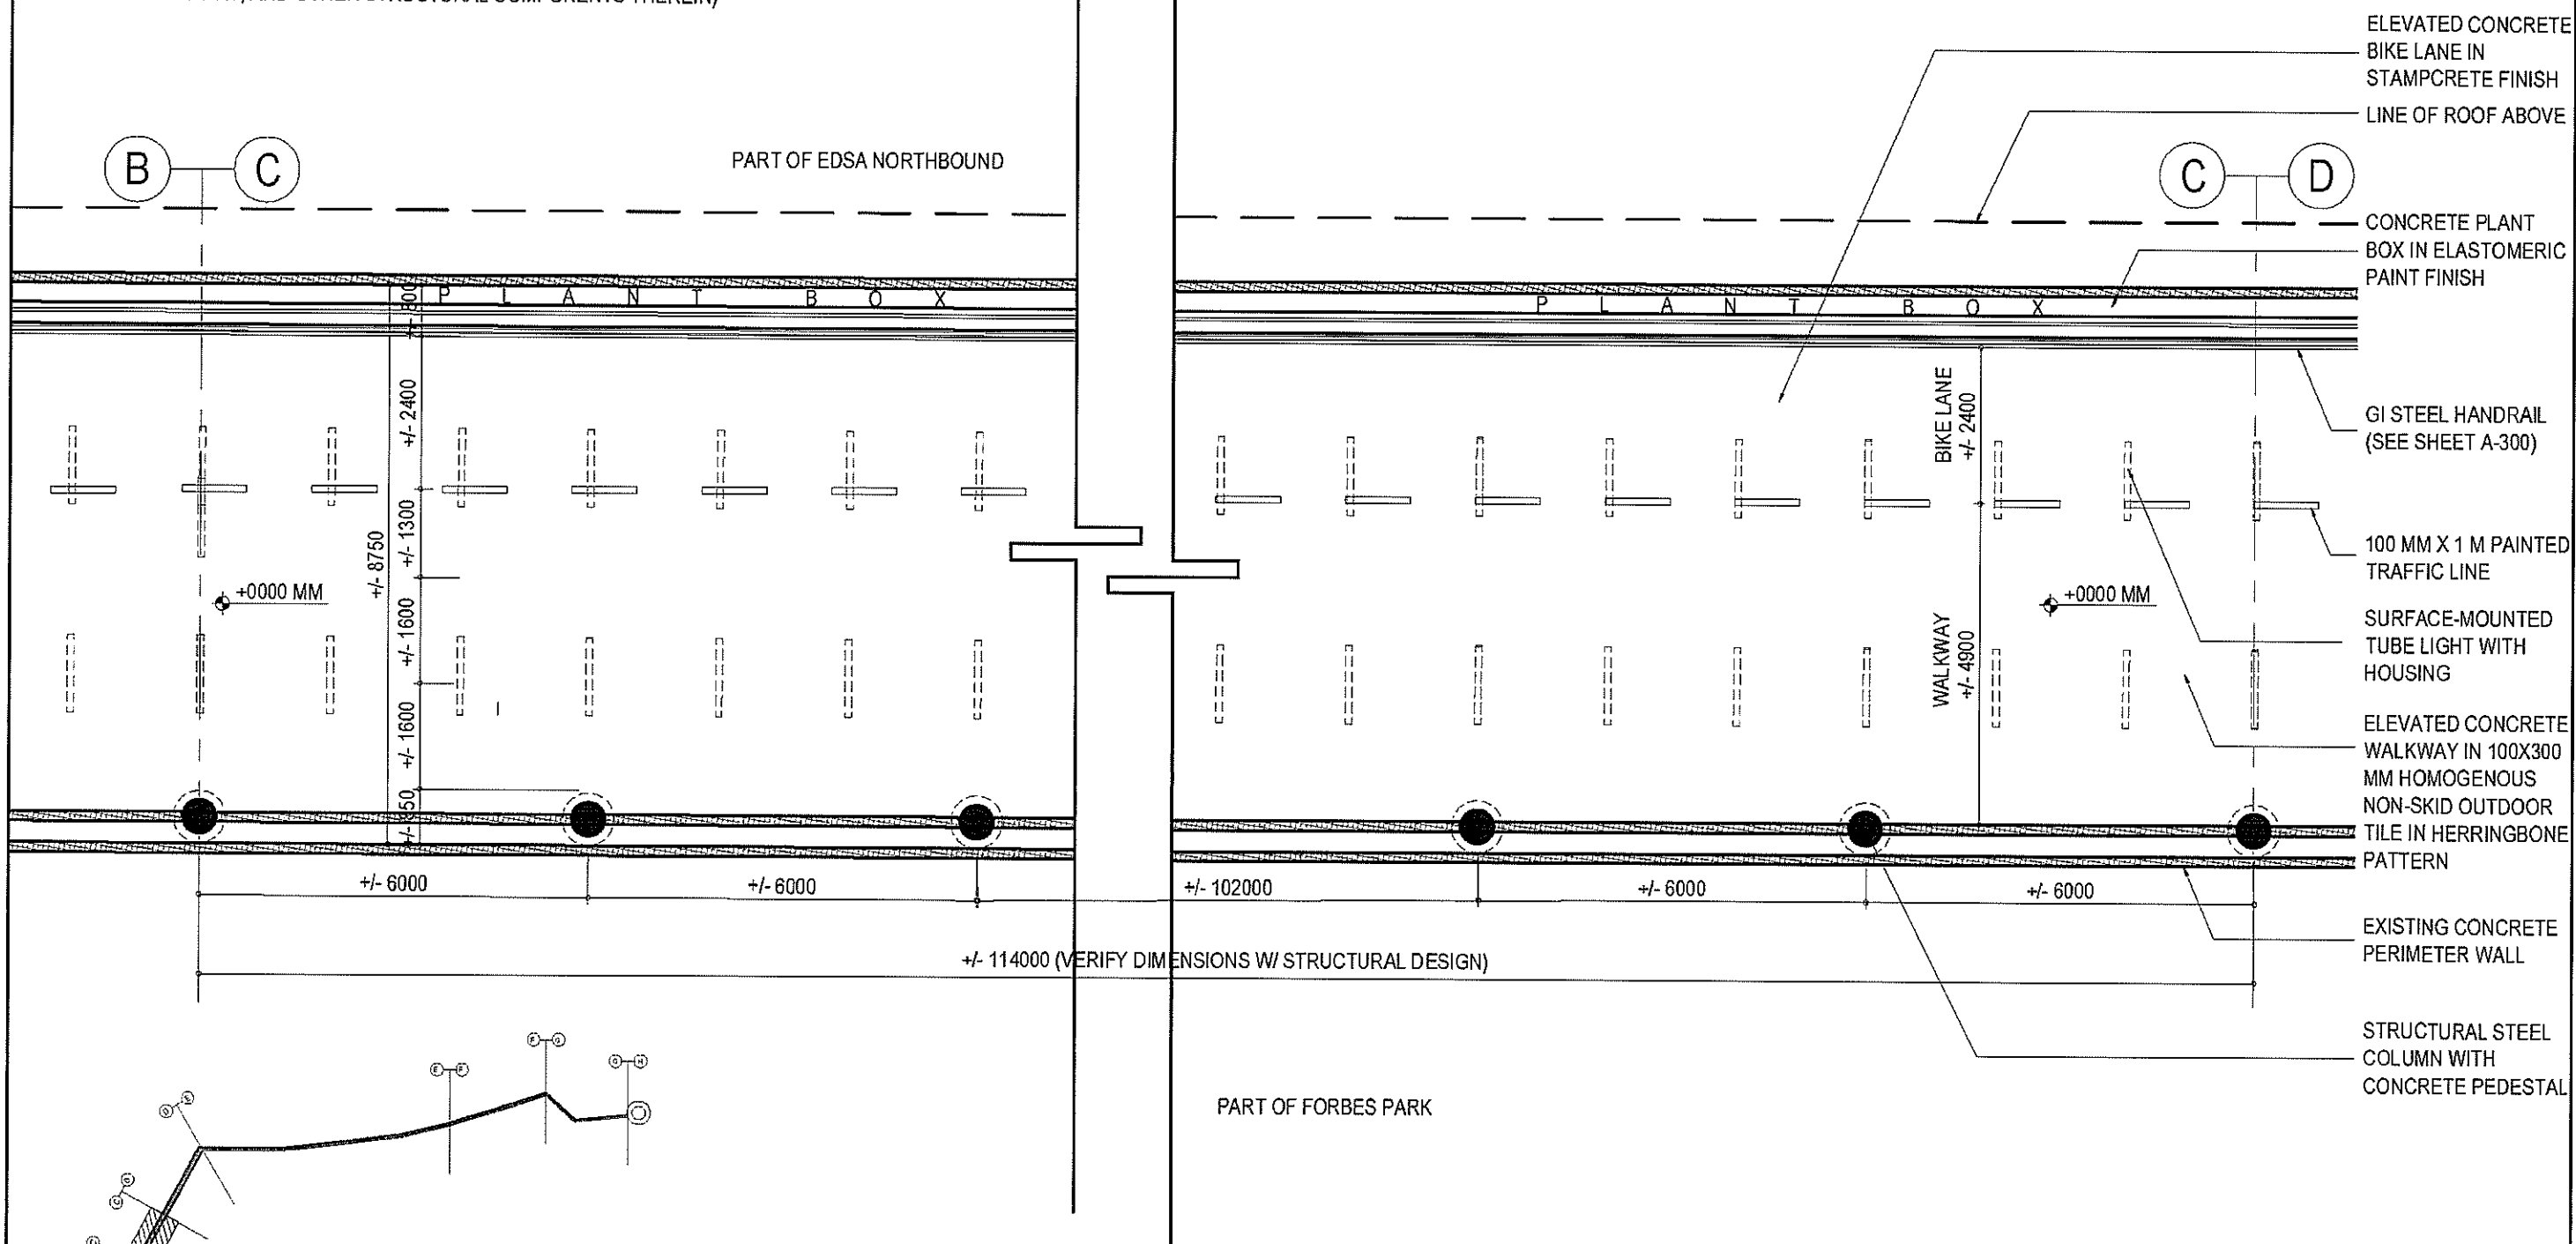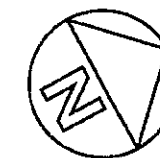

BGC GREENWAYS

SEGMENTED PLAN C-D

SCALE:

1:100 MTS.

1
204


KEY PLAN

BGC GREENWAYS WALKWAY

han

NOTE:
THESE DRAWINGS ARE TO BE COORDINATED WITH OTHER ENGINEERING
TRADES AND ARE SUBJECT FOR CHANGES AFTER FINAL ENGINEERING
DESIGN HAS BEEN MADE; THESE SHOULD NOT BE USED FOR CONSTRUCTION.

(VERIFY STRUCTURAL DETAILS FOR CONNECTION OF EXISTING MRT STATION
WITH THE WALKWAY, AND OTHER STRUCTURAL COMPONENTS THEREIN)

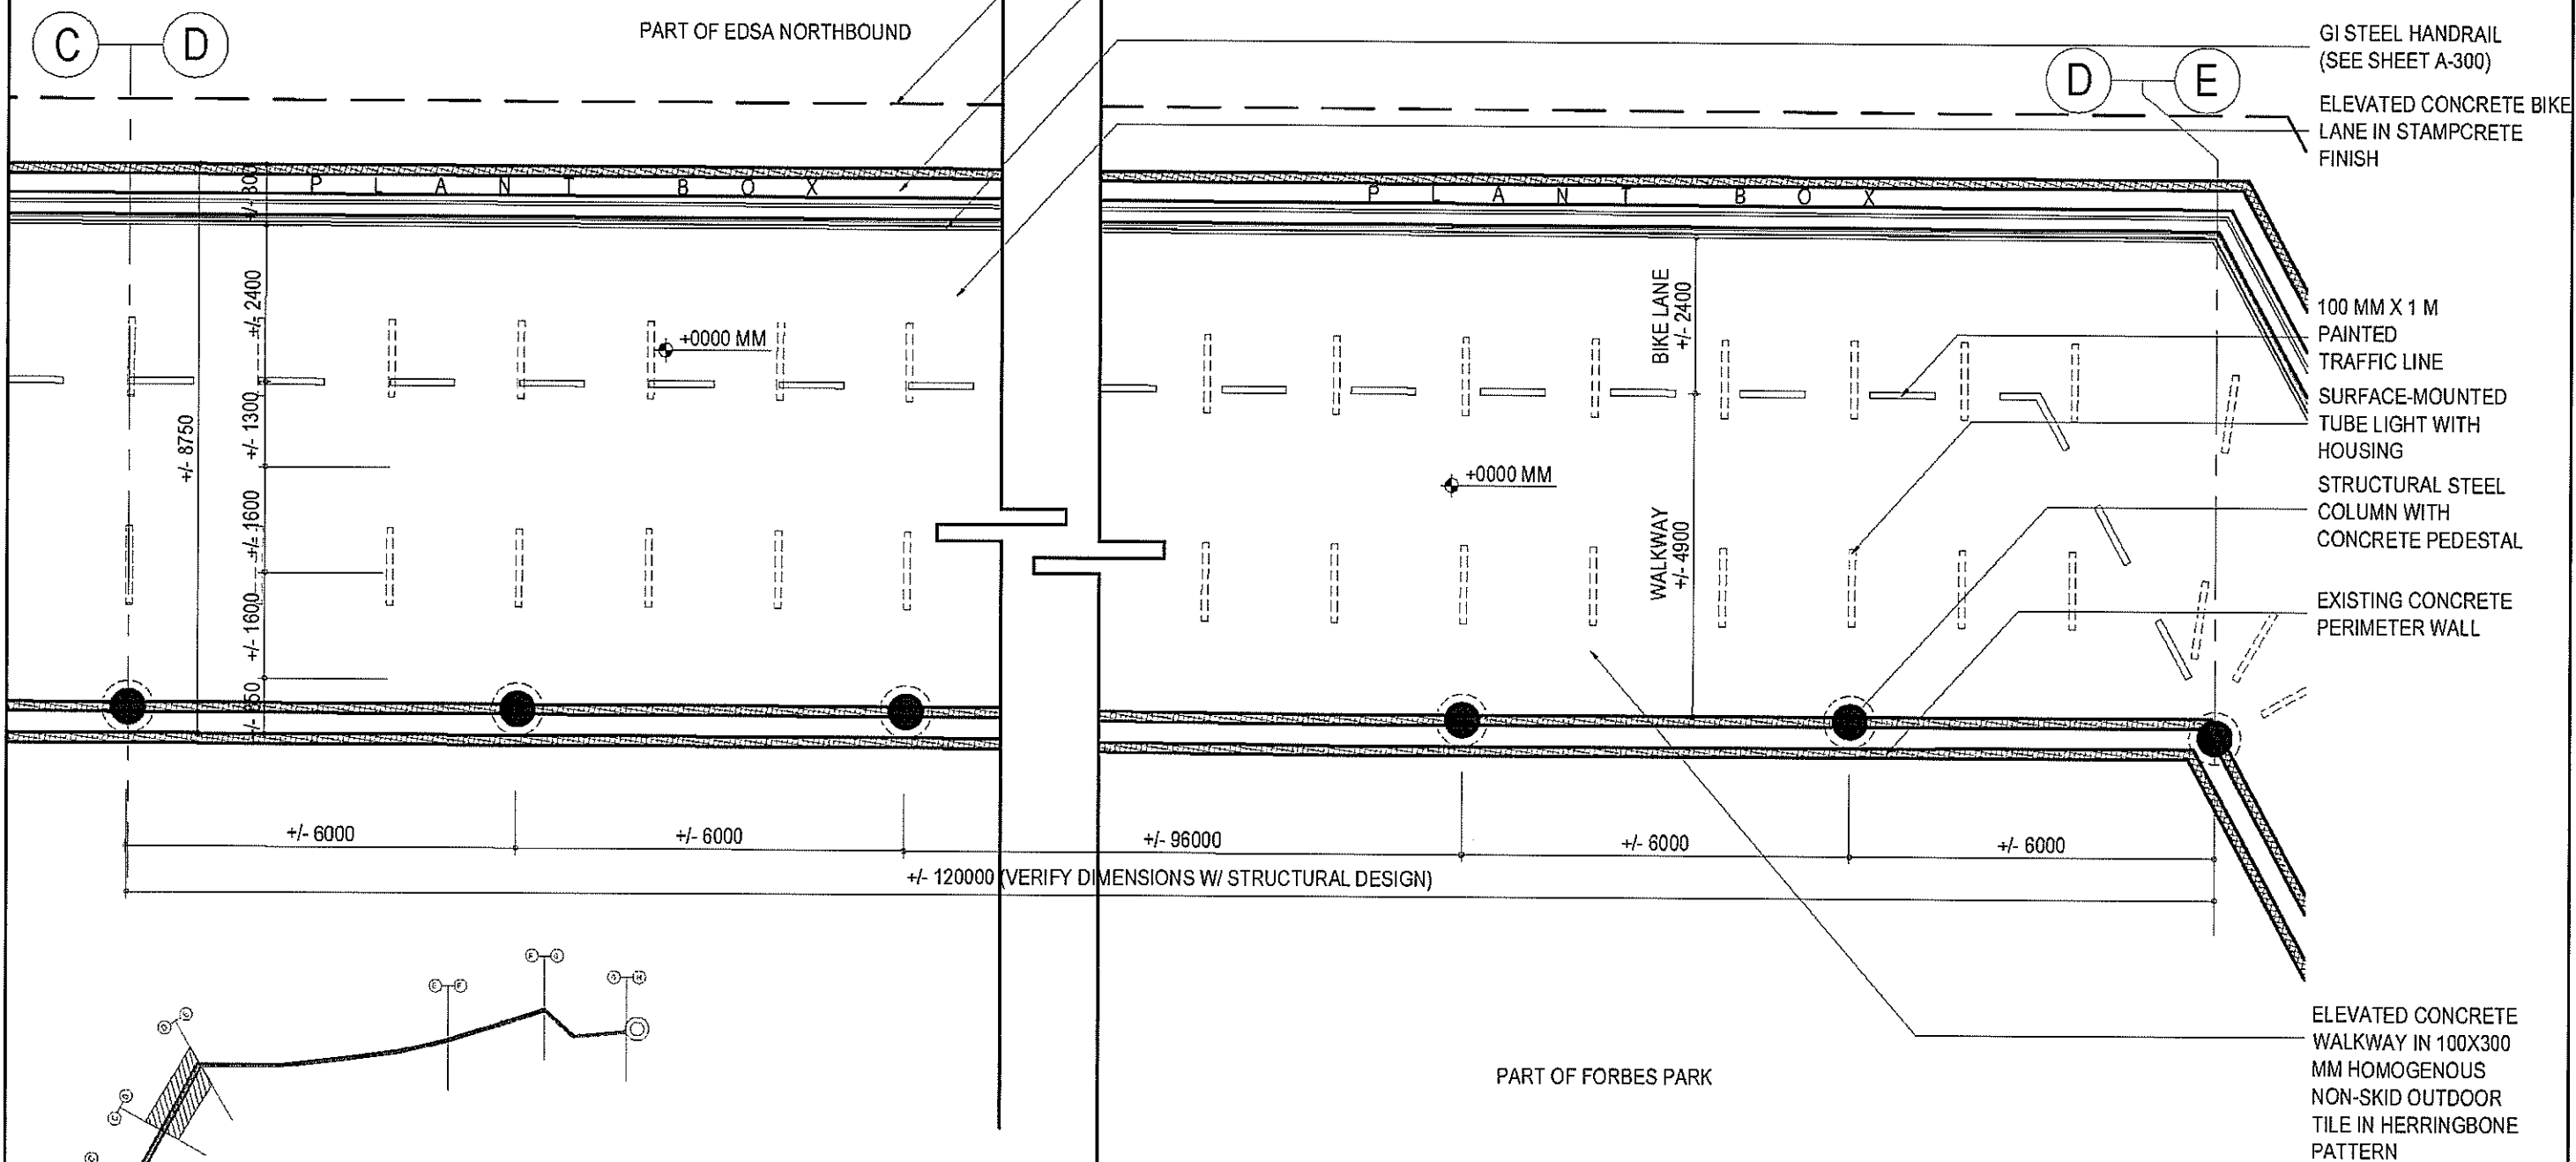

BGC GREENWAYS

1 SEGMENTED PLAN D-E


205


SCALE:

1:100 MTS.


BGC GREENWAYS WALKWAY

ban

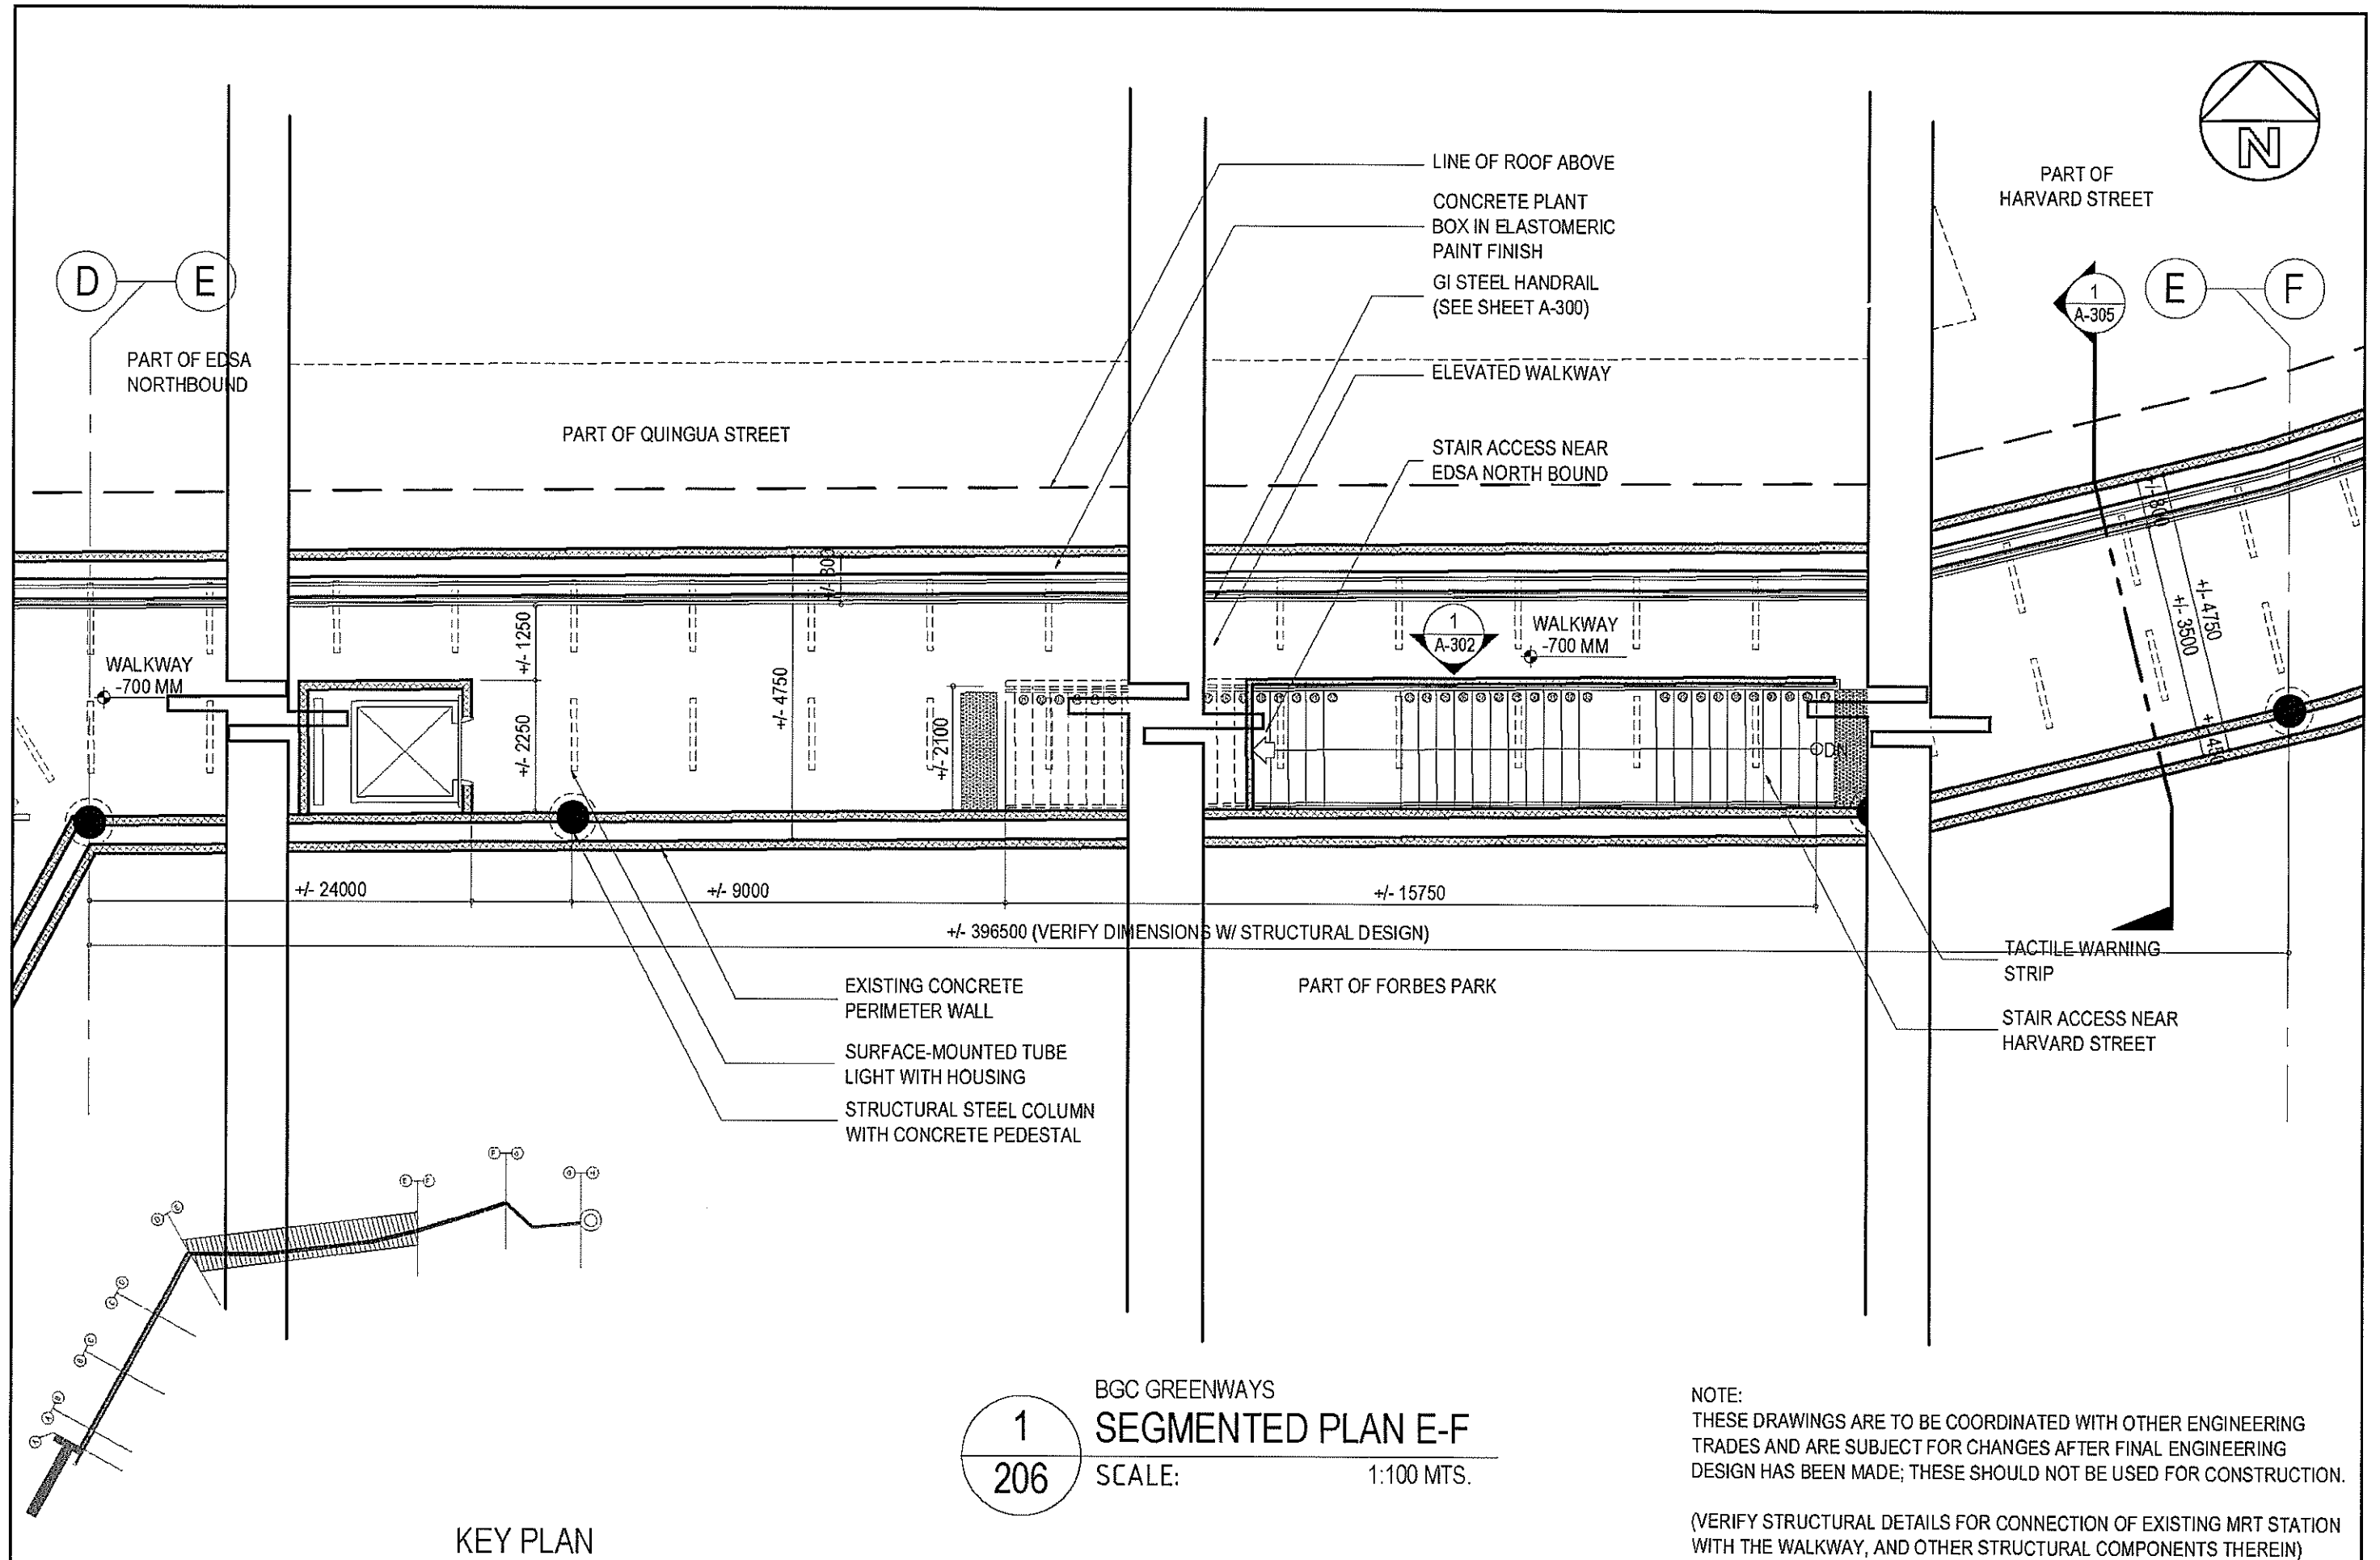

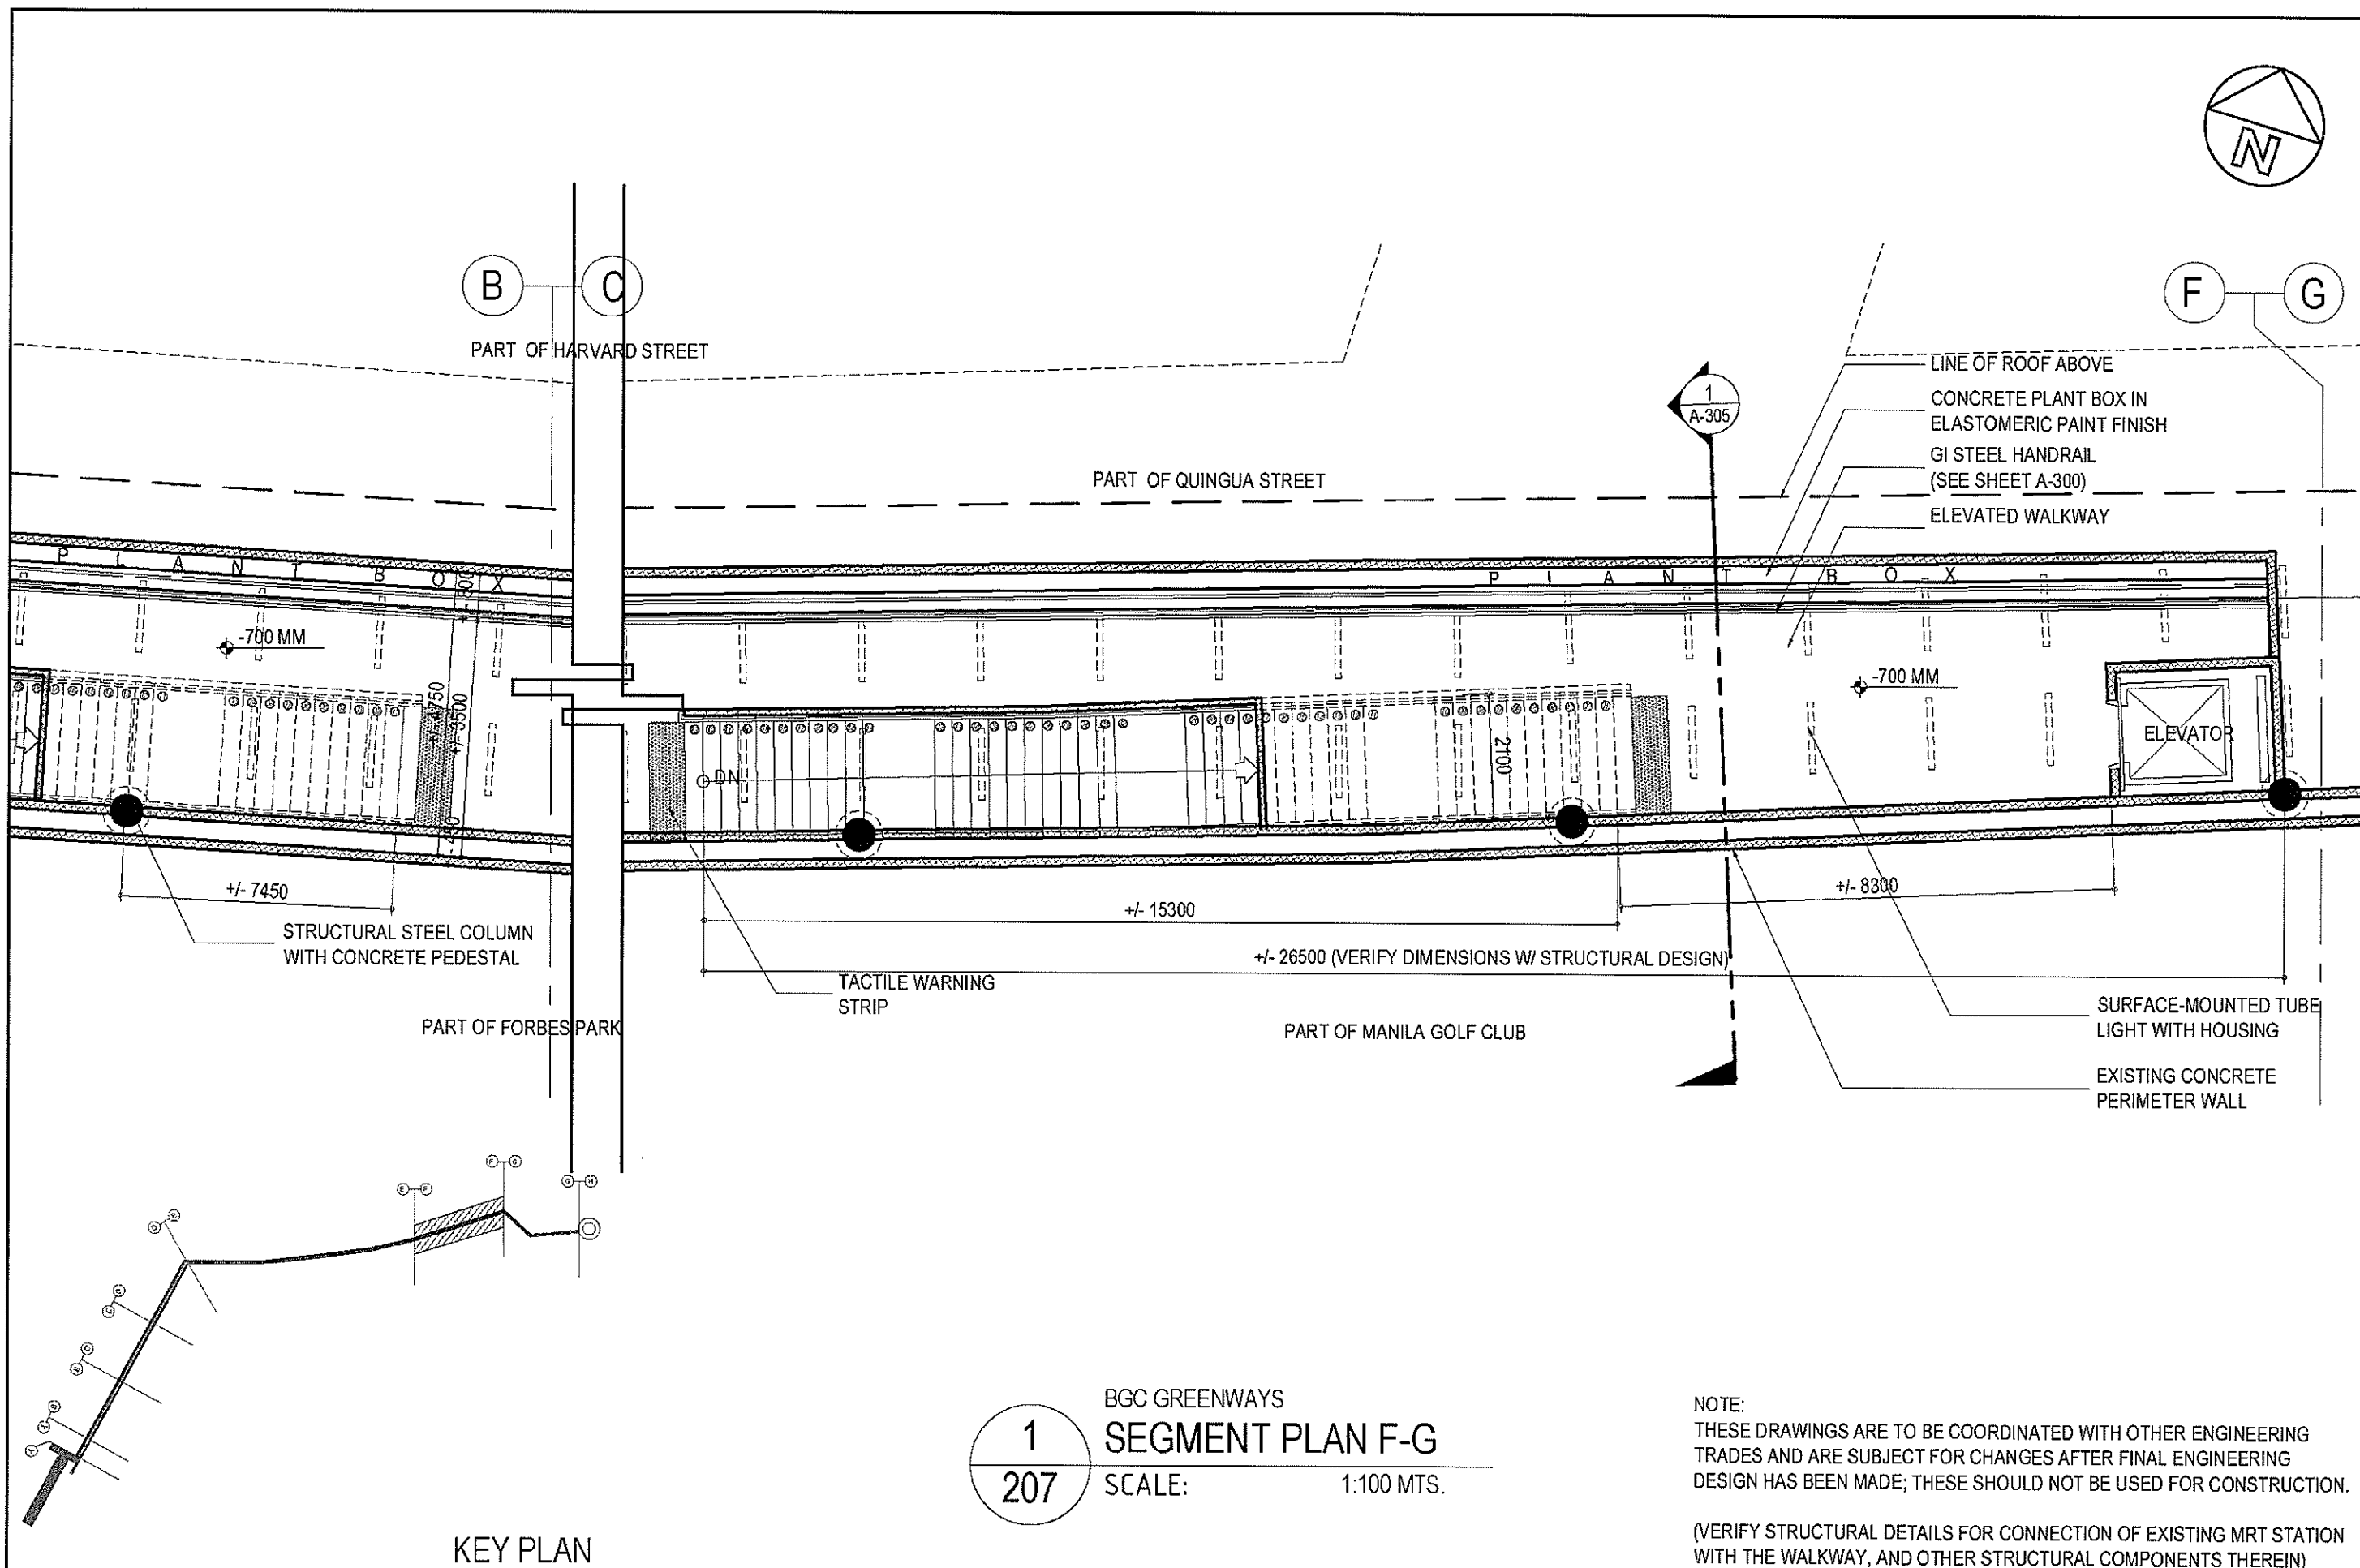


(VERIFY STRUCTURAL DETAILS FOR CONNECTION OF EXISTING MRT STATION WITH THE WALKWAY, AND OTHER STRUCTURAL COMPONENTS THEREIN)

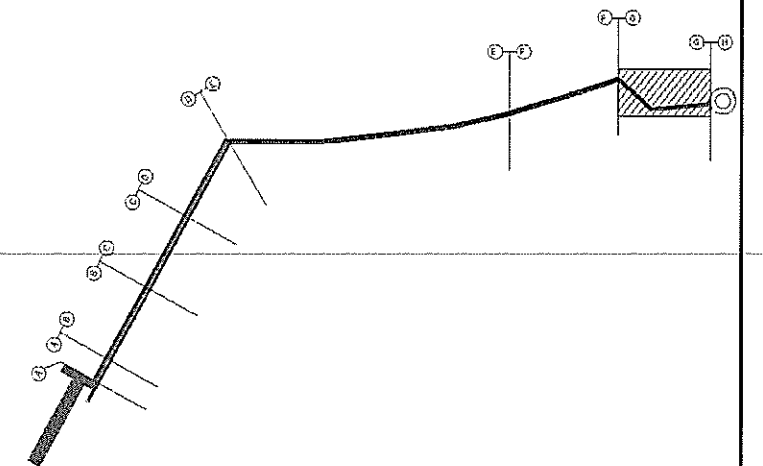

BGC GREENWAYS WALKWAY

han
~~h~~

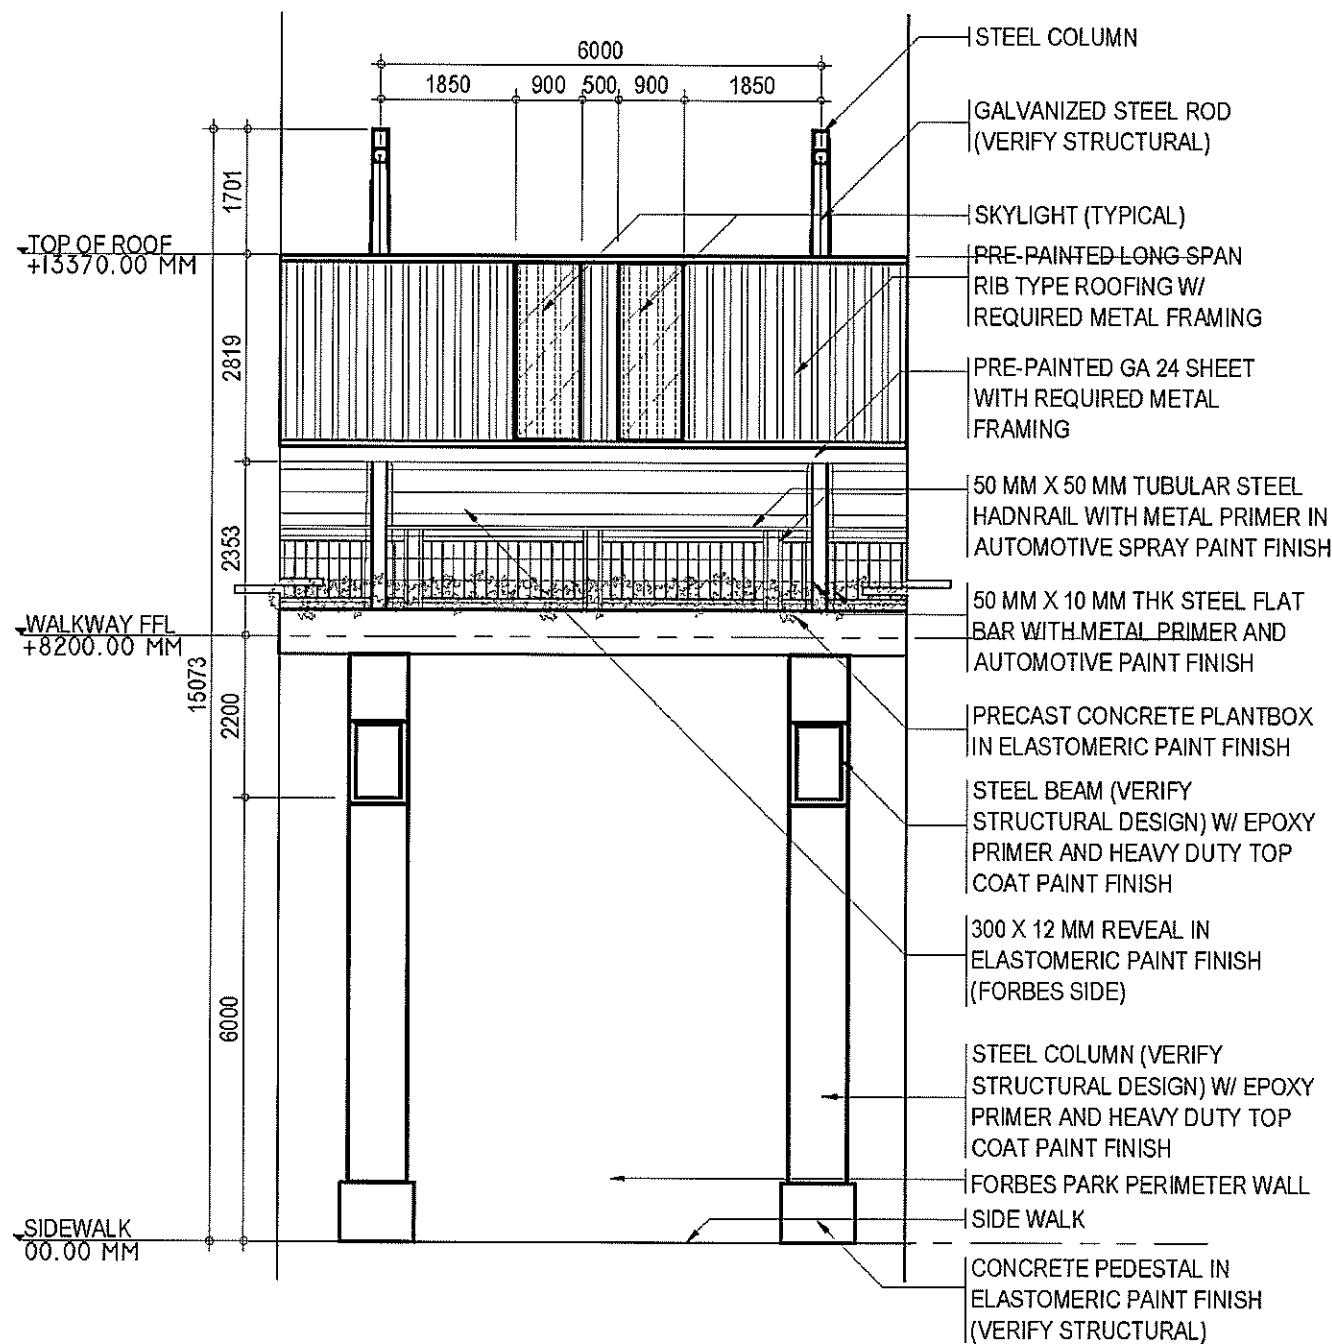


EDSA

1
301

TYPICAL WALKWAY ELEVATION

SCALE: 1:100 MTS.

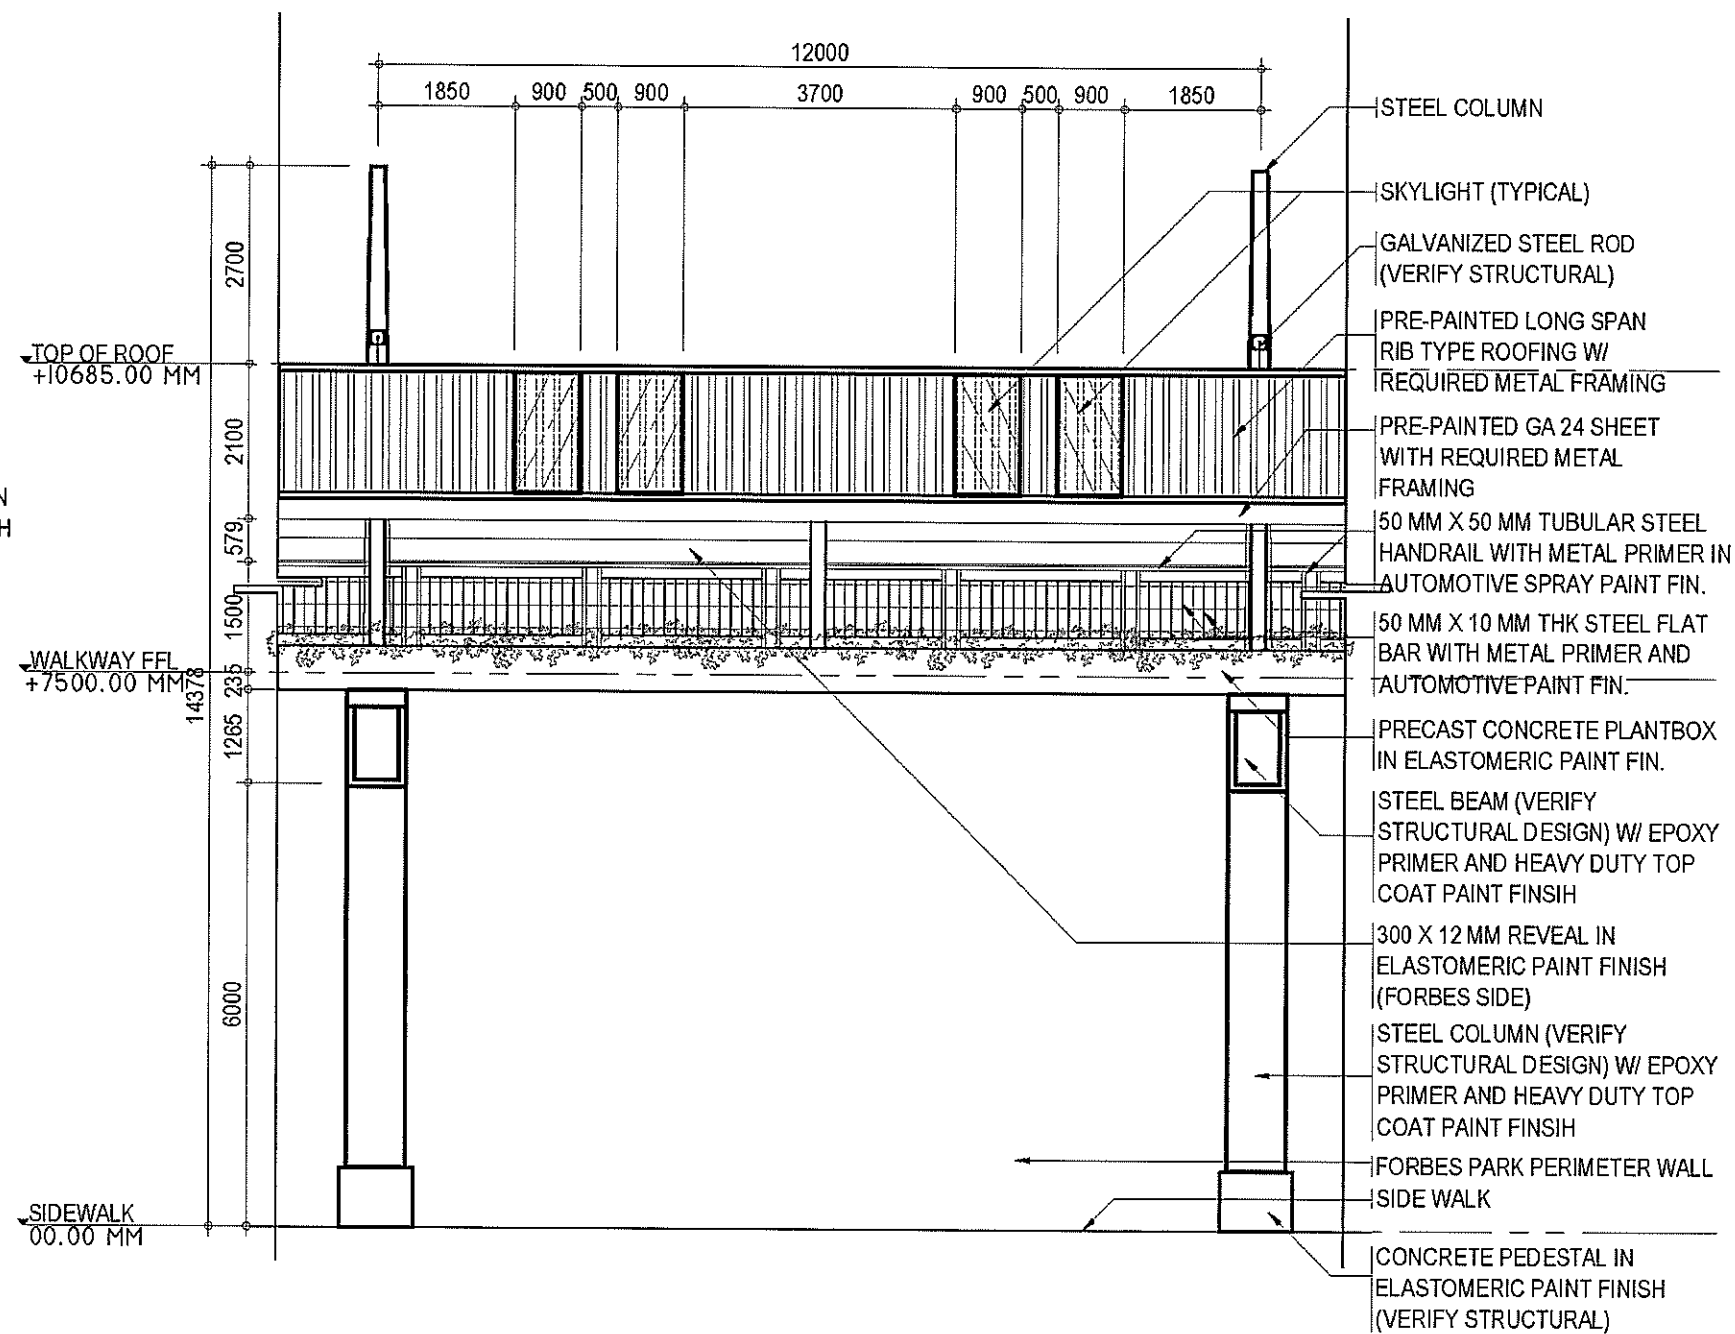


QUINGUA STREET

2
301

TYPICAL WALKWAY ELEVATION

SCALE: 1:100 MTS.


NOTE:
THESE DRAWINGS ARE TO BE COORDINATED WITH OTHER ENGINEERING TRADES AND ARE SUBJECT FOR CHANGES AFTER FINAL ENGINEERING DESIGN HAS BEEN MADE; THESE SHOULD NOT BE USED FOR CONSTRUCTION.

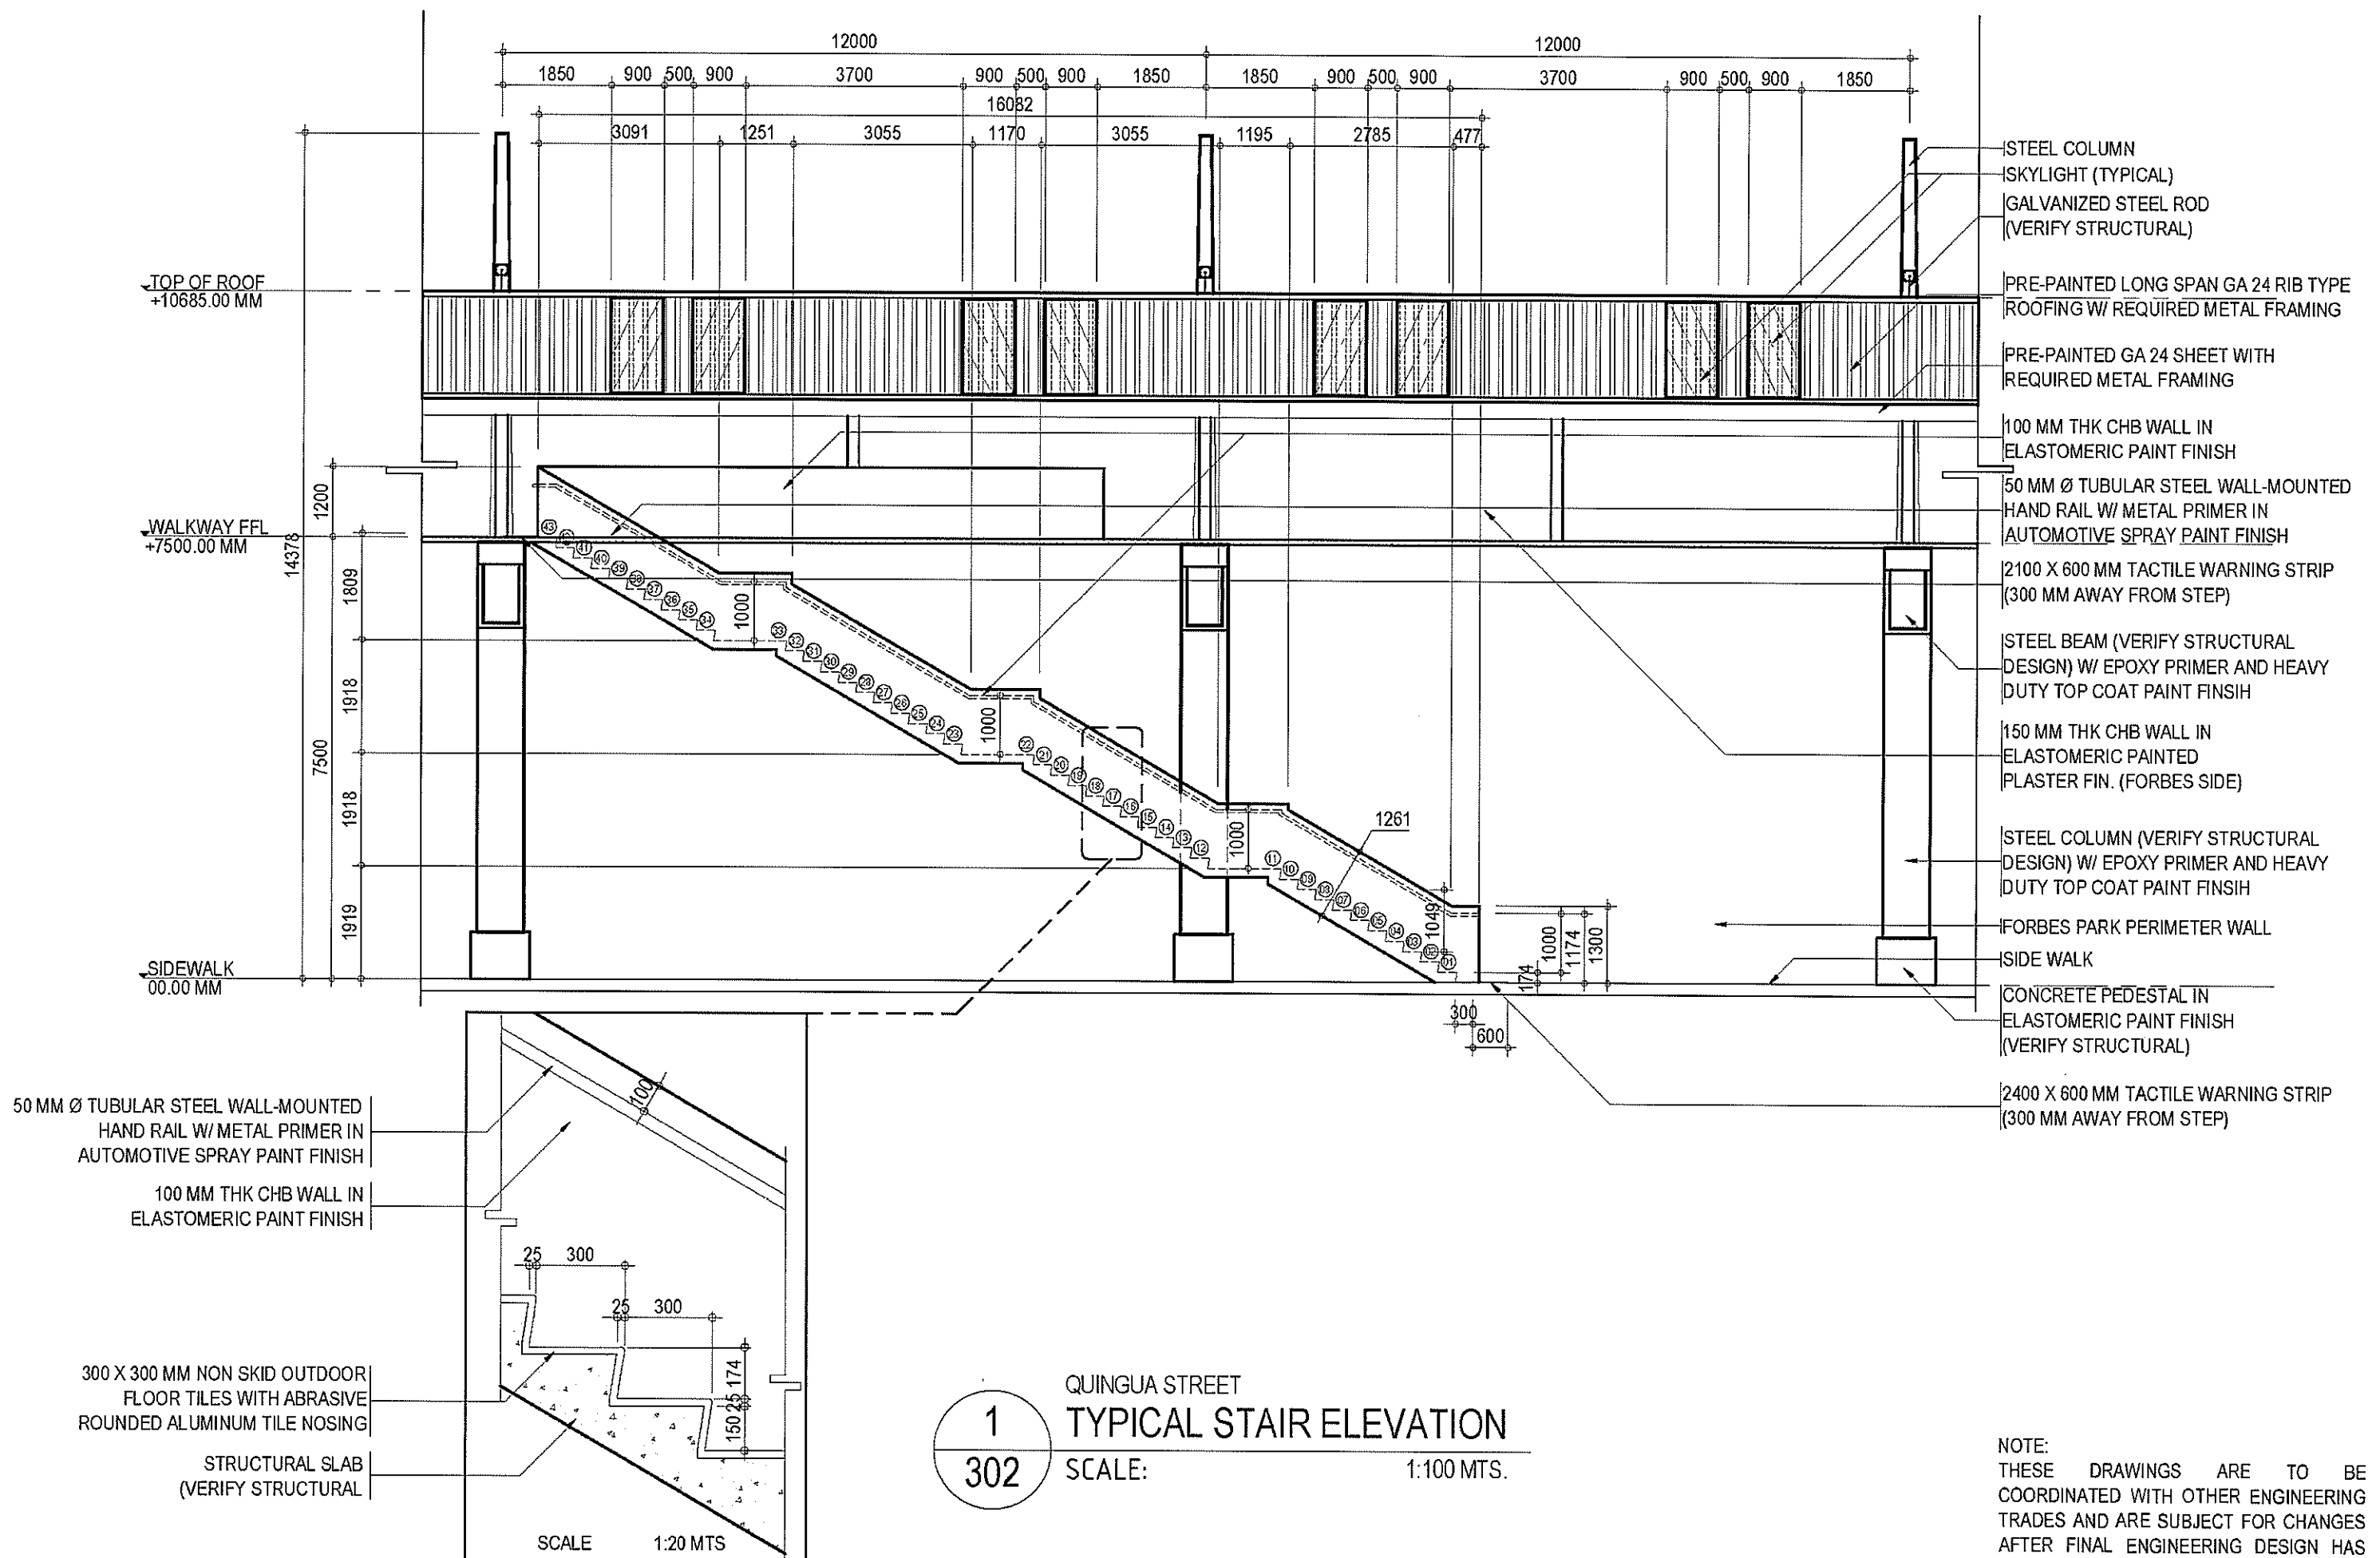

NOTE:
THESE DRAWINGS ARE TO BE COORDINATED WITH OTHER ENGINEERING TRADES AND ARE SUBJECT FOR CHANGES AFTER FINAL ENGINEERING DESIGN HAS BEEN MADE; THESE SHOULD NOT BE USED FOR CONSTRUCTION.


BGC GREENWAYS WALKWAY

h

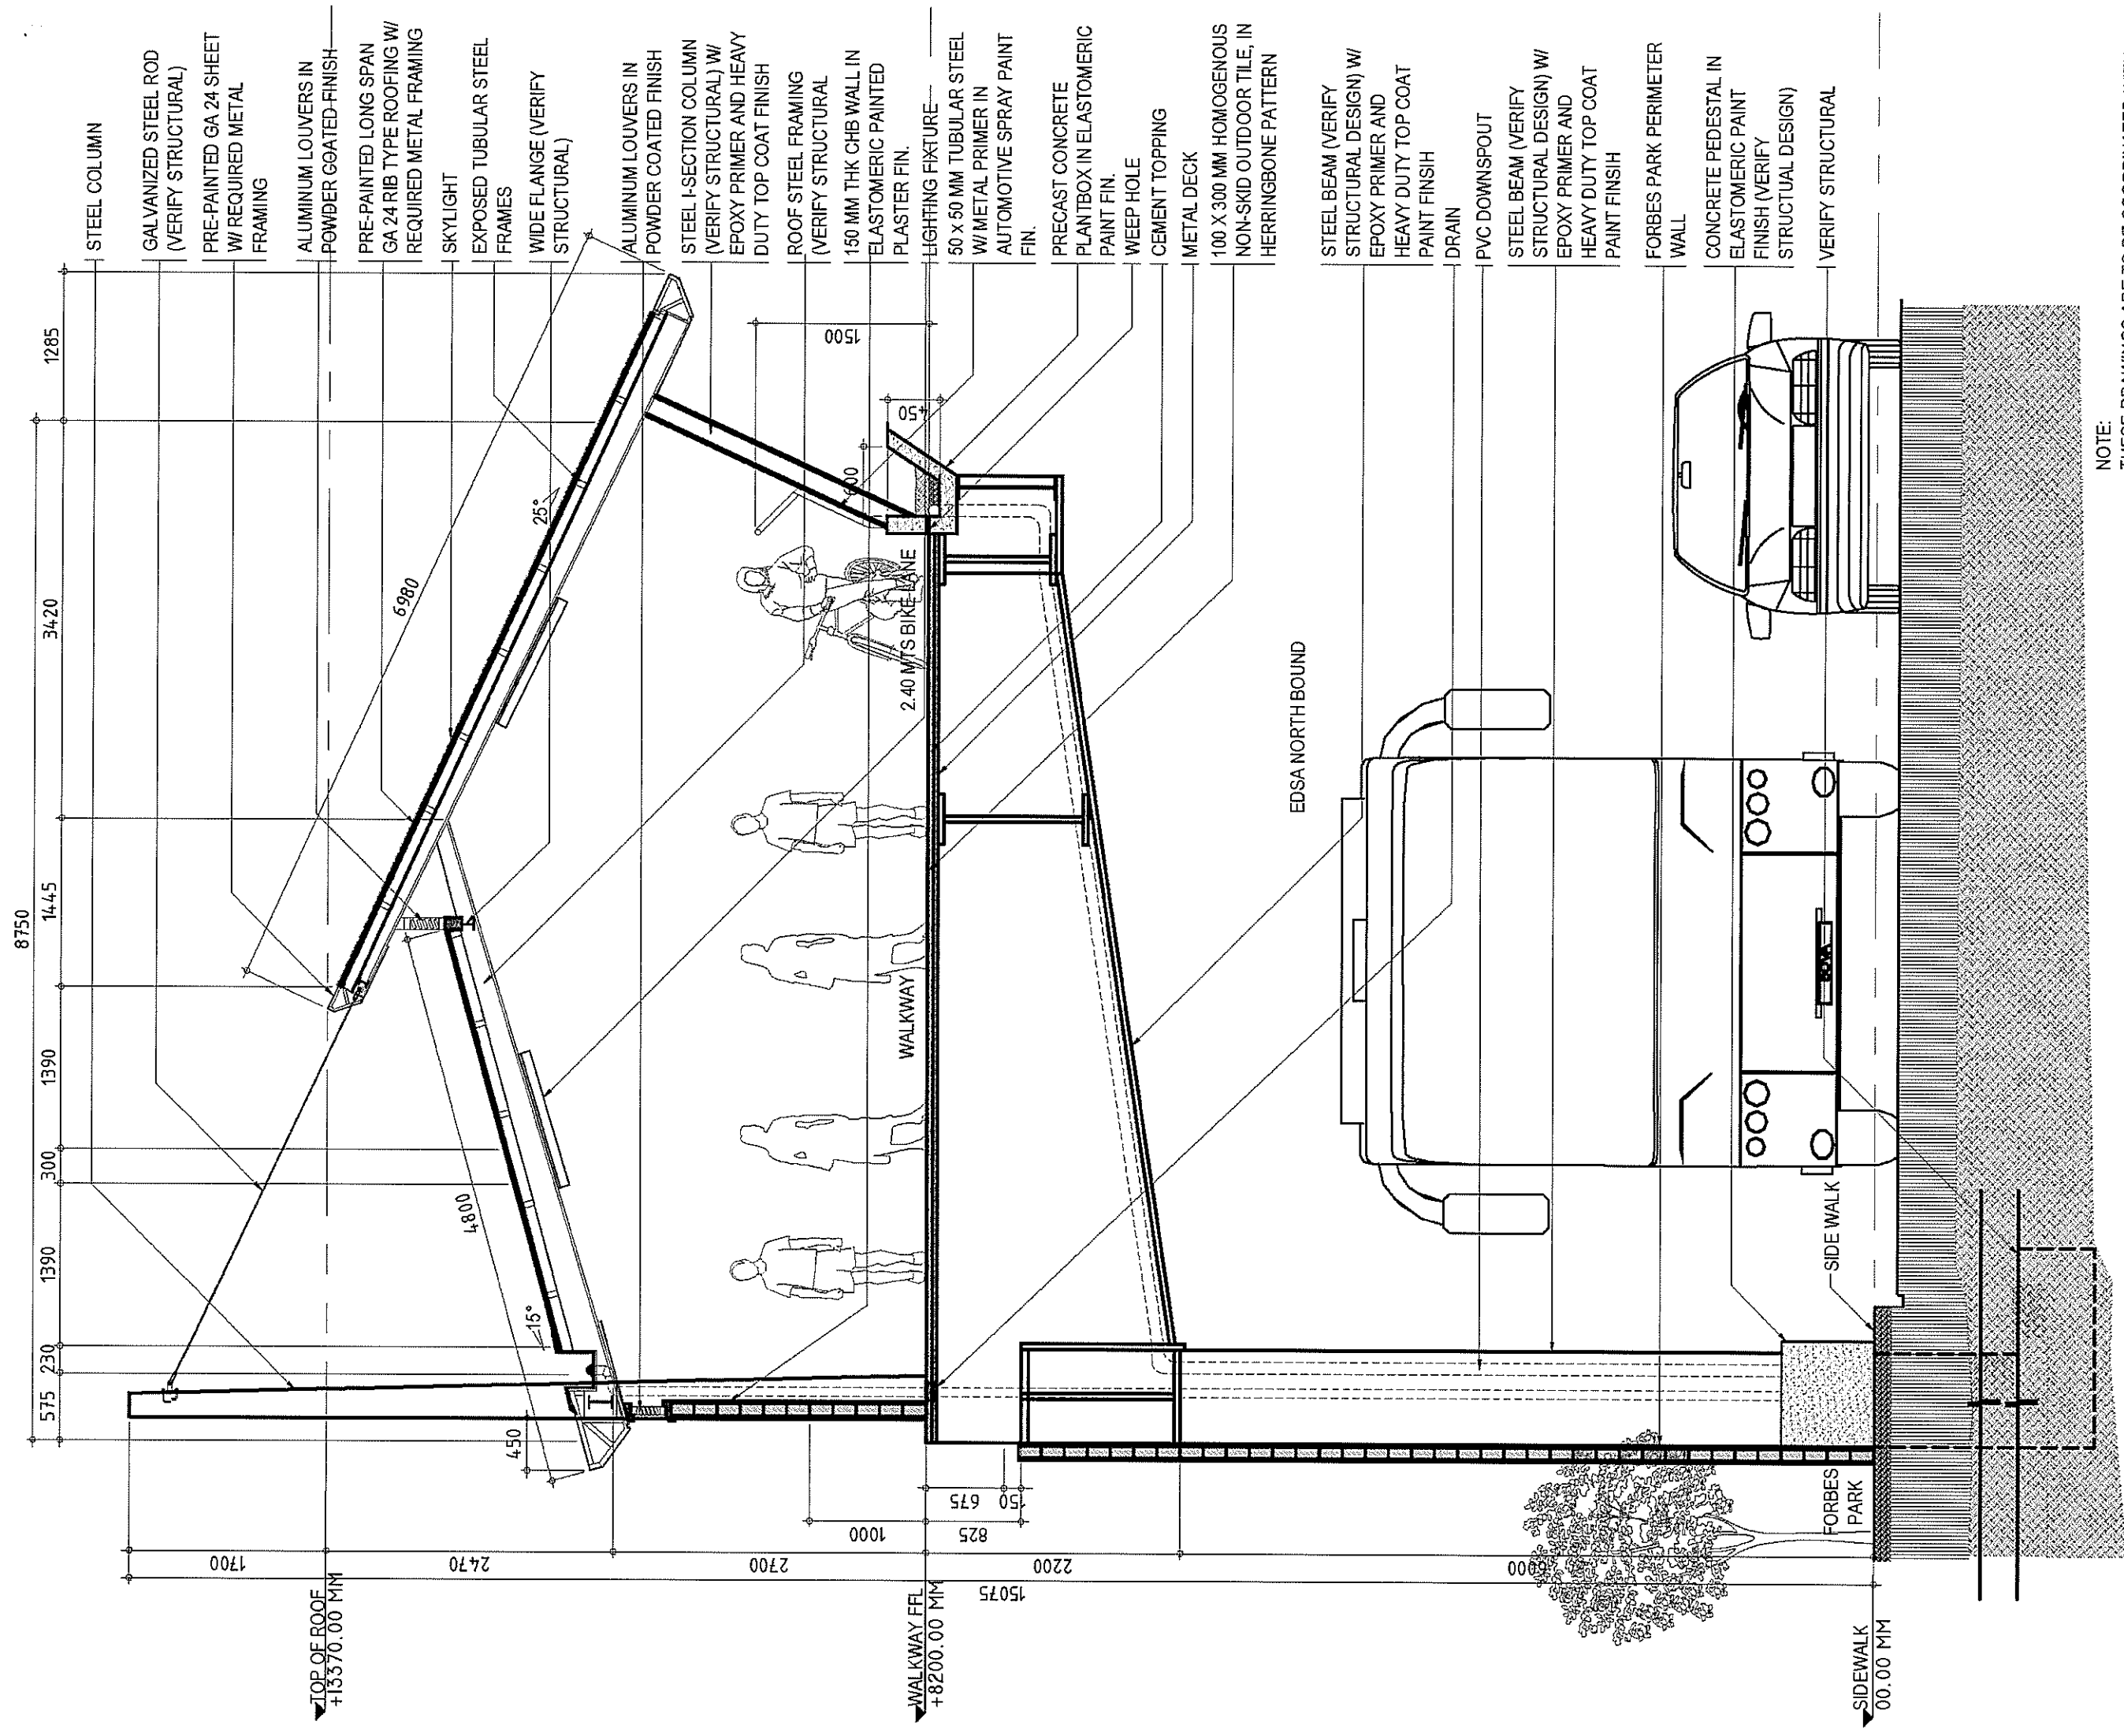


NOTE:
THESE DRAWINGS ARE TO BE COORDINATED WITH
OTHER ENGINEERING TRADES AND ARE SUBJECT
FOR CHANGES AFTER FINAL ENGINEERING
DESIGN HAS BEEN MADE; THESE SHOULD NOT BE
USED FOR CONSTRUCTION.

EDSA
1 TYPICAL WALKWAY SECTION
303 SCALE: 1:50 MTS.

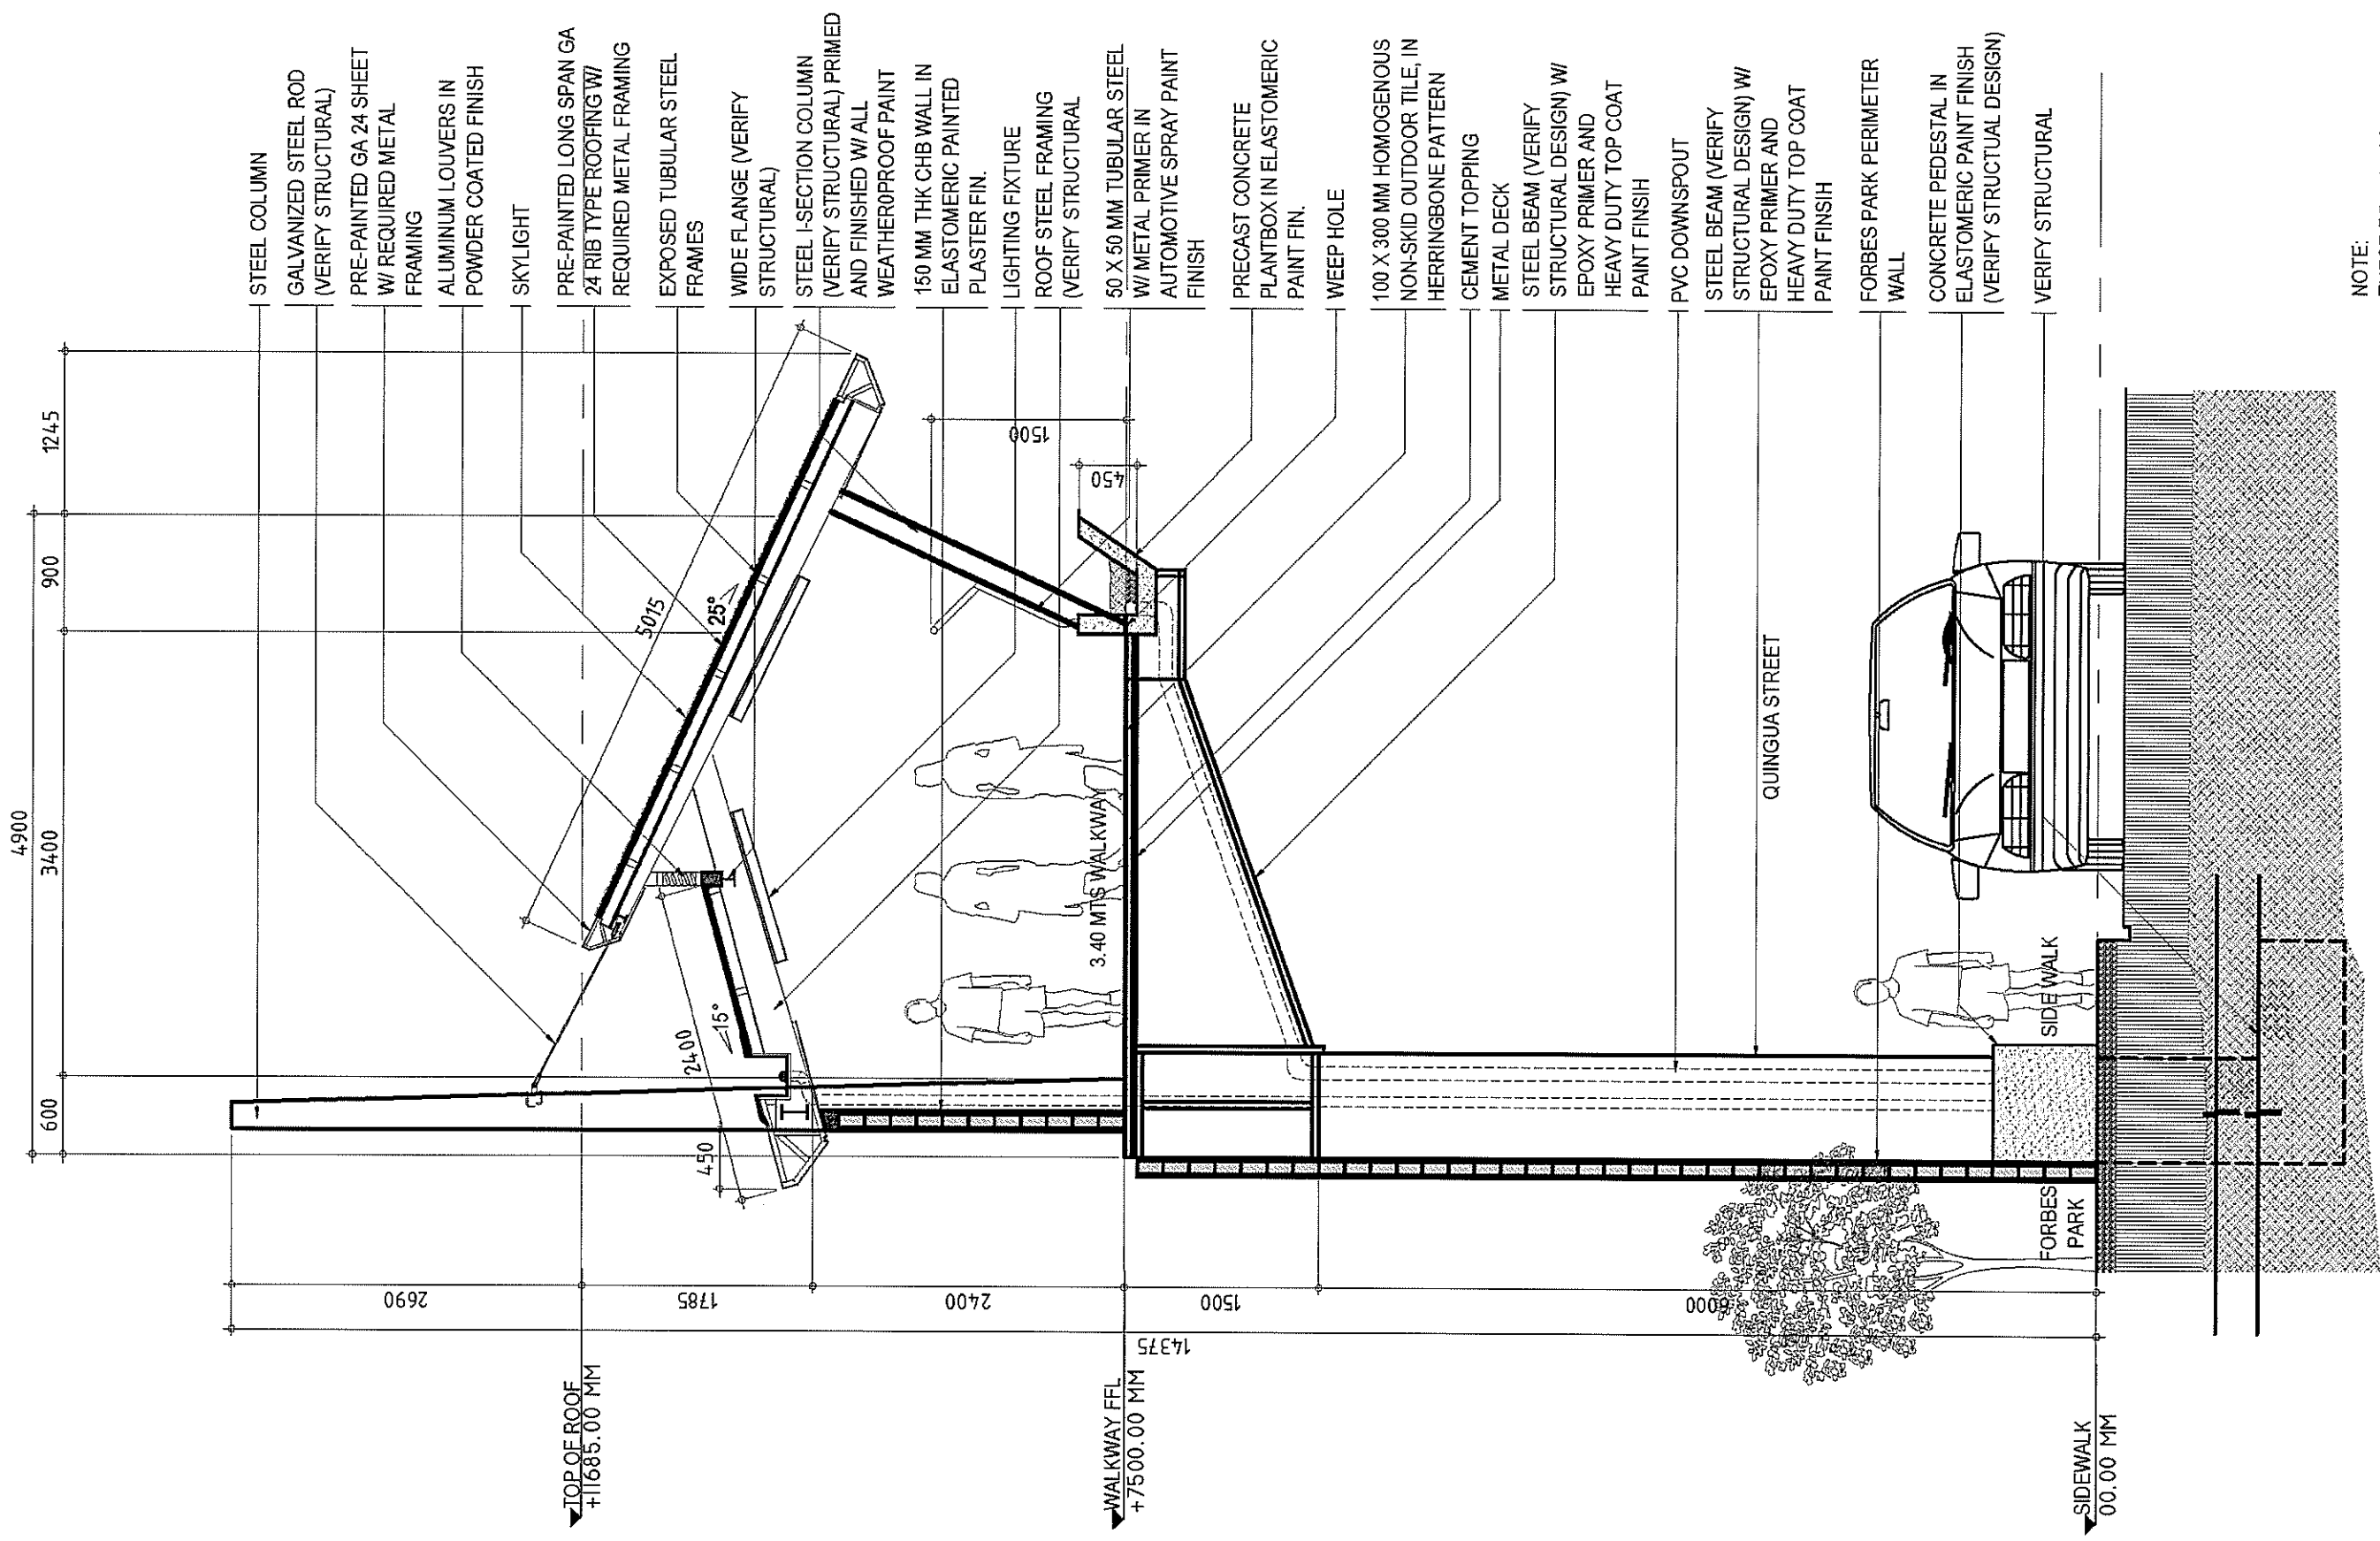

NOTE:
THESE DRAWINGS ARE TO BE COORDINATED WITH OTHER ENGINEERING TRADES AND ARE SUBJECT FOR CHANGES AFTER FINAL ENGINEERING DESIGN HAS BEEN MADE; THESE SHOULD NOT BE USED FOR CONSTRUCTION.

QUINGUA STREET
1 TYPICAL WALKWAY SECTION
304 SCALE: 1:50 MTS.

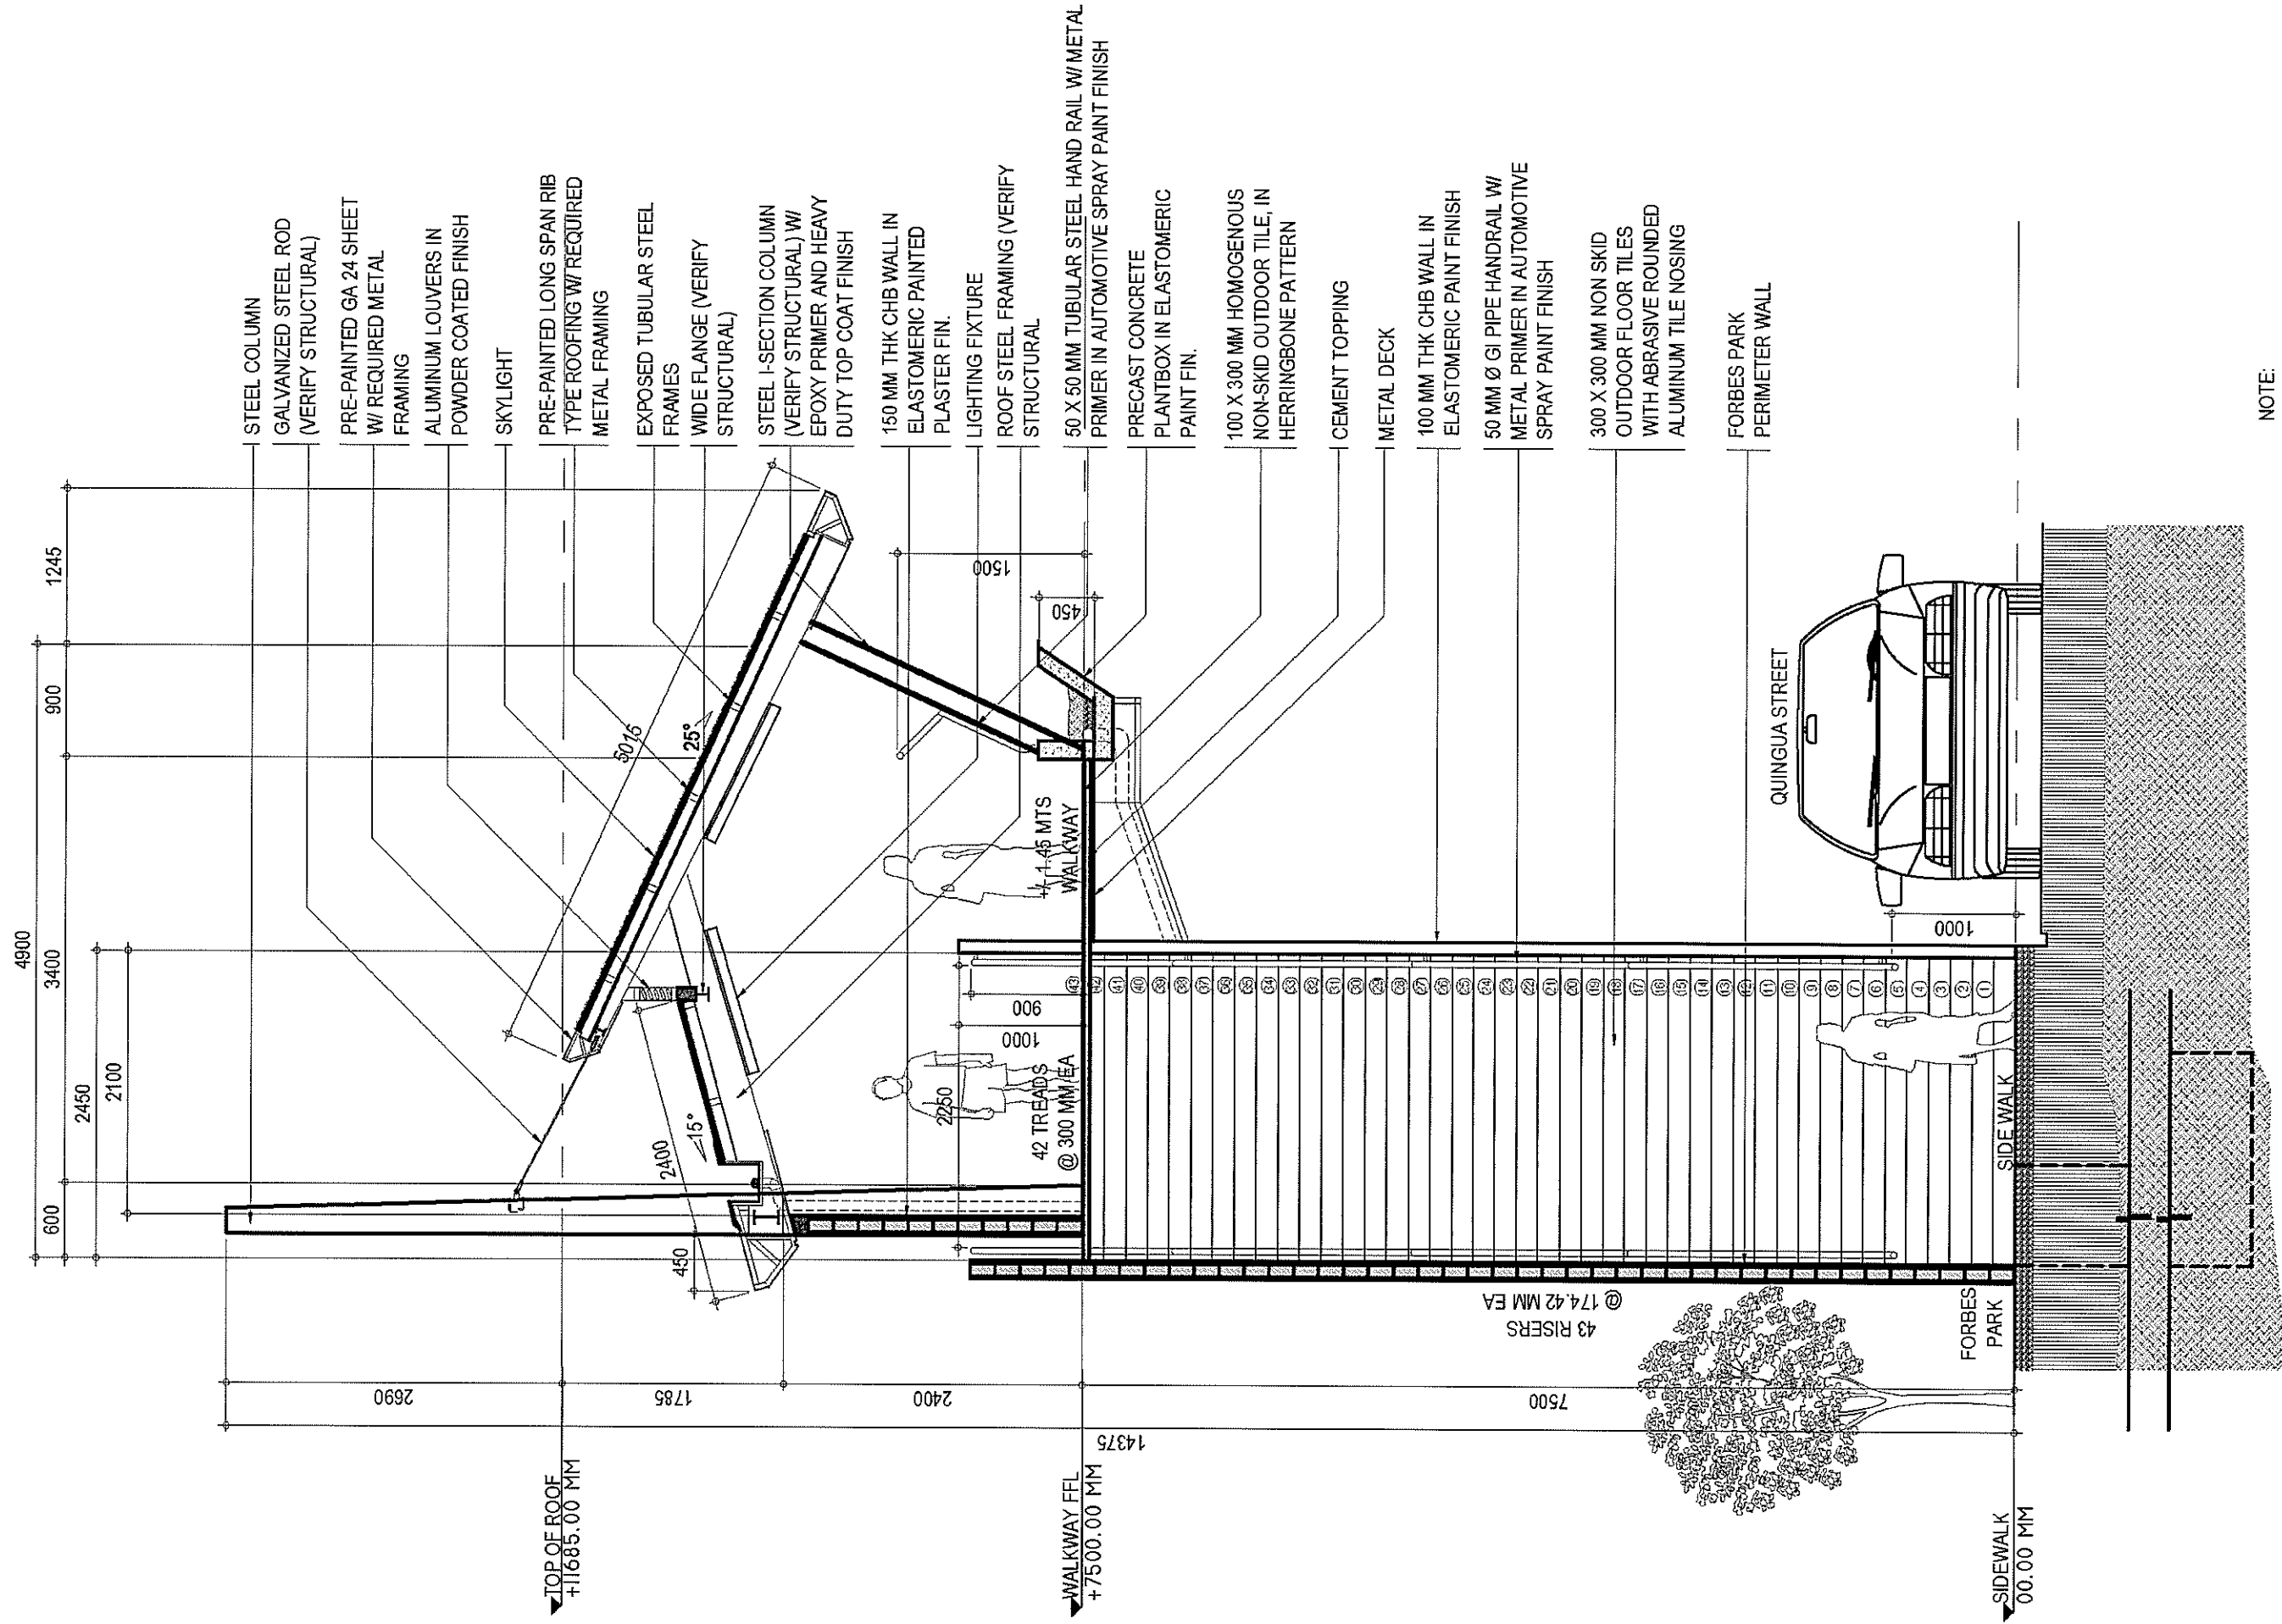

NOTE:
THESE DRAWINGS ARE TO BE COORDINATED WITH
OTHER ENGINEERING TRADES AND ARE SUBJECT
FOR CHANGES AFTER FINAL ENGINEERING
DESIGN HAS BEEN MADE; THESE SHOULD NOT BE
USED FOR CONSTRUCTION.

QUINGUA STREET
1
TYPICAL WALKWAY STAIR SECTION
305 SCALE: 1:50 MTS.



NOTE:
THESE DRAWINGS ARE TO BE
COORDINATED WITH OTHER ENGINEERING
TRADES AND ARE SUBJECT FOR CHANGES
AFTER FINAL ENGINEERING DESIGN HAS
BEEN MADE; THESE SHOULD NOT BE USED
FOR CONSTRUCTION.

BGC GREENWAYS WALKWAY

han



NOTE:
THESE DRAWINGS ARE TO BE
COORDINATED WITH OTHER ENGINEERING
TRADES AND ARE SUBJECT FOR CHANGES
AFTER FINAL ENGINEERING DESIGN HAS
BEEN MADE; THESE SHOULD NOT BE USED
FOR CONSTRUCTION.

BGC GREENWAYS WALKWAY

A handwritten signature in blue ink, located in the bottom right corner of the page. The signature is stylized and appears to be a combination of letters, possibly 'L' and 'S'.



NOTE:
THESE DRAWINGS ARE TO BE
COORDINATED WITH OTHER ENGINEERING
TRADES AND ARE SUBJECT FOR CHANGES
AFTER FINAL ENGINEERING DESIGN HAS
BEEN MADE; THESE SHOULD NOT BE USED
FOR CONSTRUCTION.

BGC GREENWAYS WALKWAY

Handwritten signature



NOTE:
 THESE DRAWINGS ARE TO BE
 COORDINATED WITH OTHER ENGINEERING
 TRADES AND ARE SUBJECT FOR CHANGES
 AFTER FINAL ENGINEERING DESIGN HAS
 BEEN MADE; THESE SHOULD NOT BE USED
 FOR CONSTRUCTION.

BGC GREENWAYS WALKWAY

AS