


PHILIPPINE BROADBAND NETWORK - BACKBONE
Y2022-2030

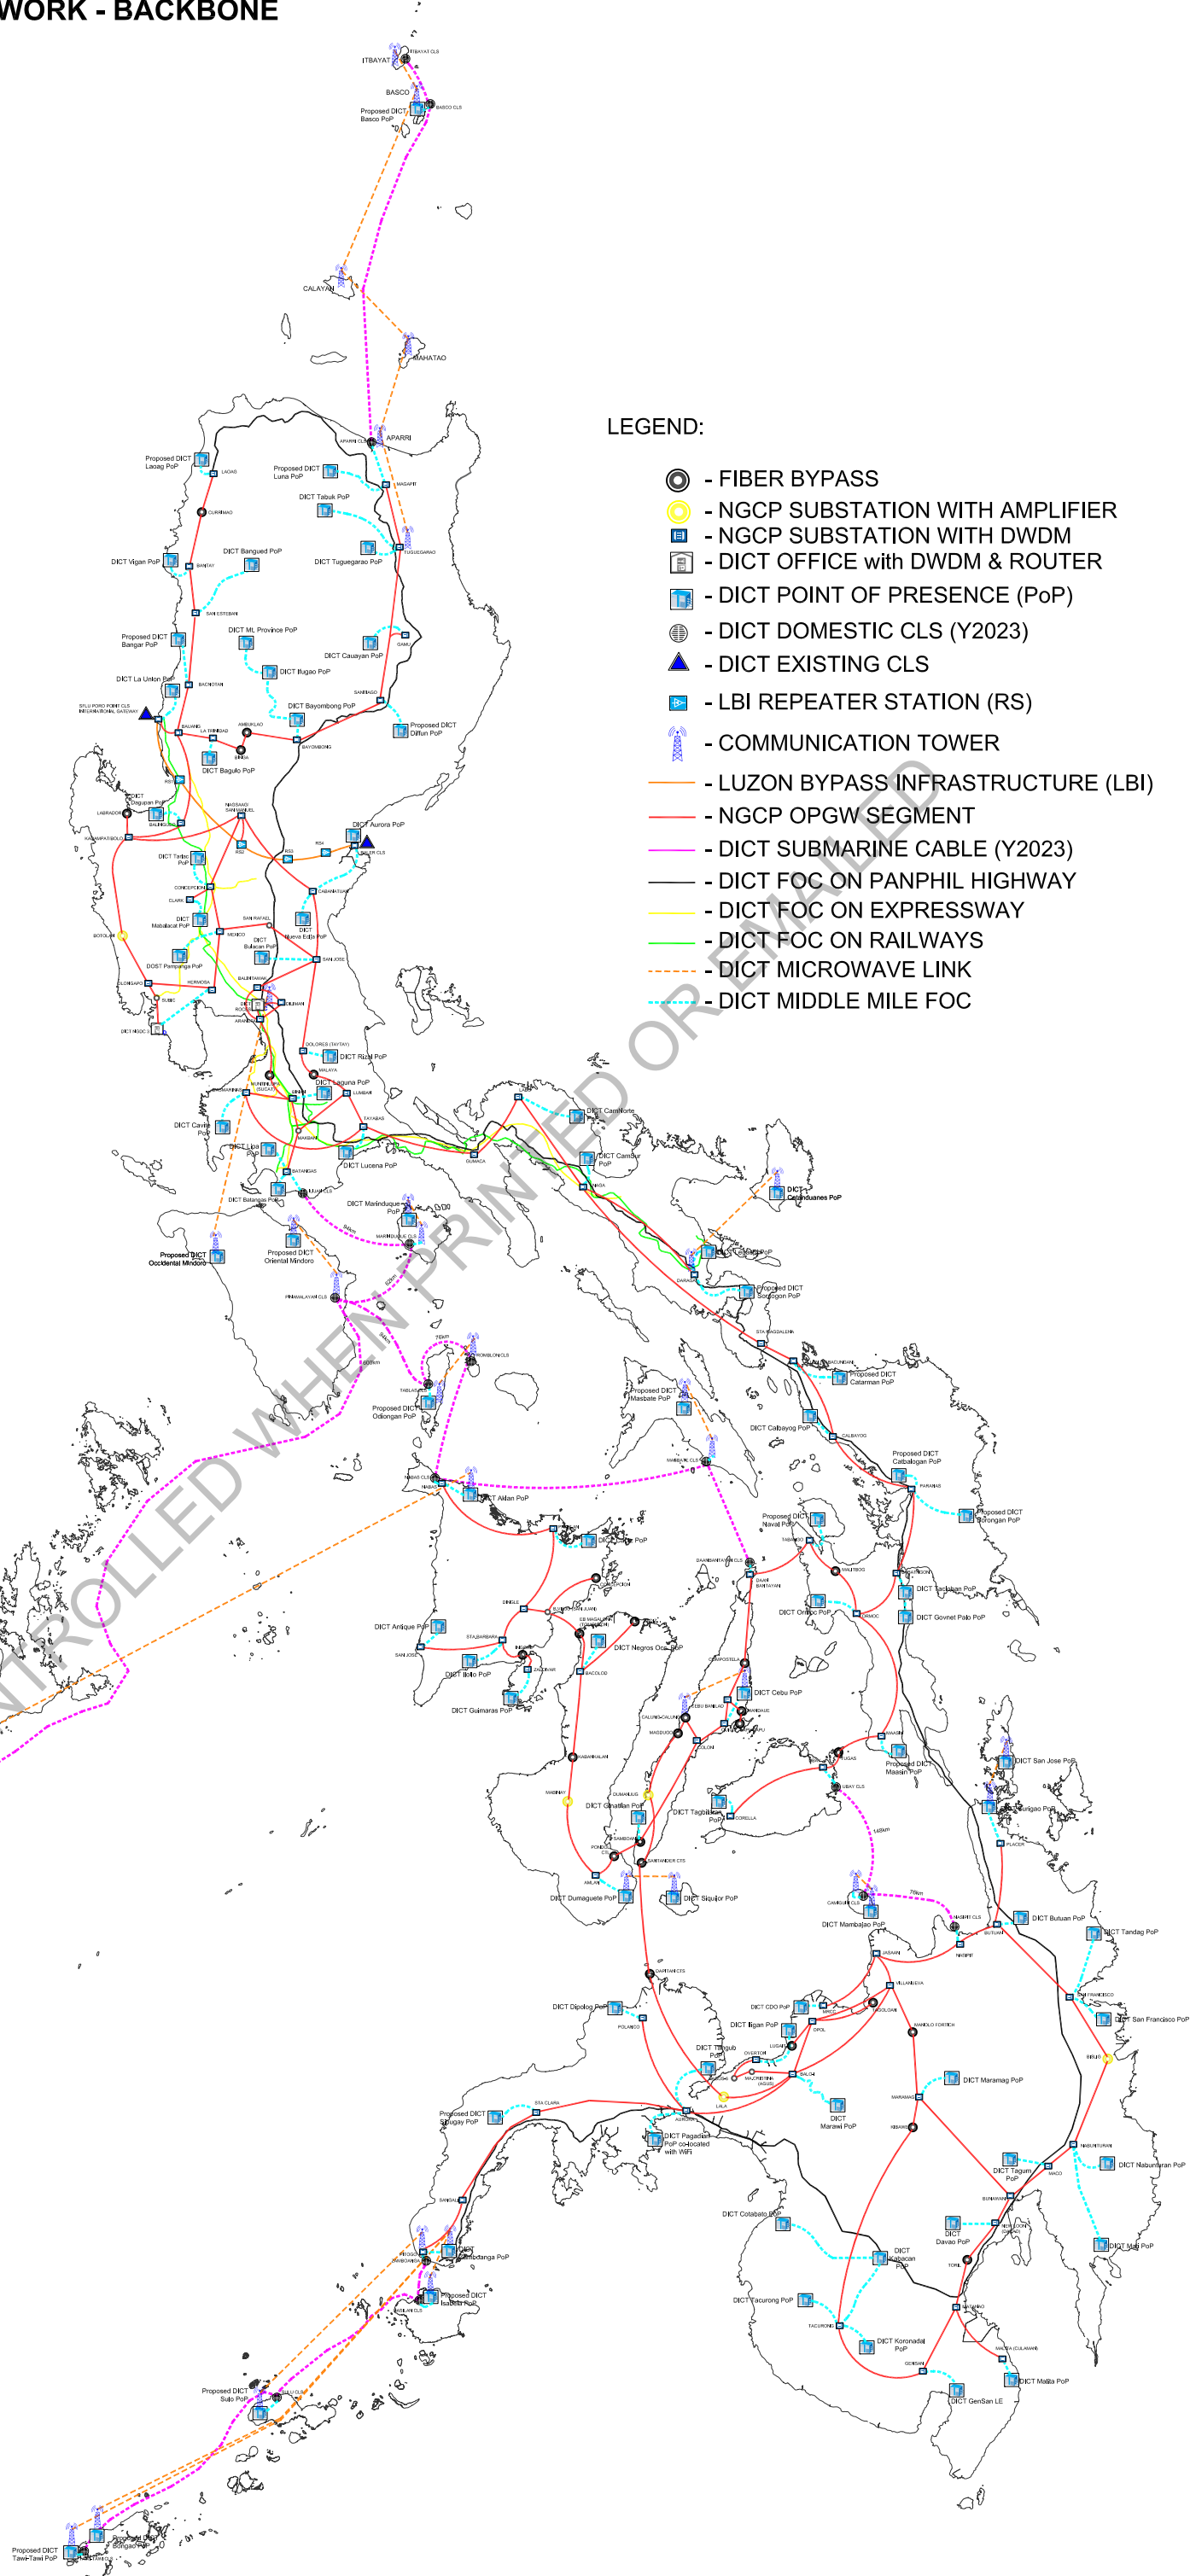

LEGEND:

- ⊙ - FIBER BYPASS
- ⊙ - NGCP SUBSTATION WITH AMPLIFIER
- ⊙ - NGCP SUBSTATION WITH DWDM
- ⊙ - DICT OFFICE with DWDM & ROUTER
- ⊙ - DICT POINT OF PRESENCE (PoP)
- ⊙ - DICT DOMESTIC CLS (Y2023)
- ▲ - DICT EXISTING CLS
- ⊙ - LBI REPEATER STATION (RS)
- ⊙ - COMMUNICATION TOWER
- - LUZON BYPASS INFRASTRUCTURE (LBI)
- - NGCP OPGW SEGMENT
- - DICT SUBMARINE CABLE (Y2023)
- - DICT FOC ON PANPHIL HIGHWAY
- - DICT FOC ON EXPRESSWAY
- - DICT FOC ON RAILWAYS
- - DICT MICROWAVE LINK
- - DICT MIDDLE MILE FOC